


CODEMARK™

CM70012

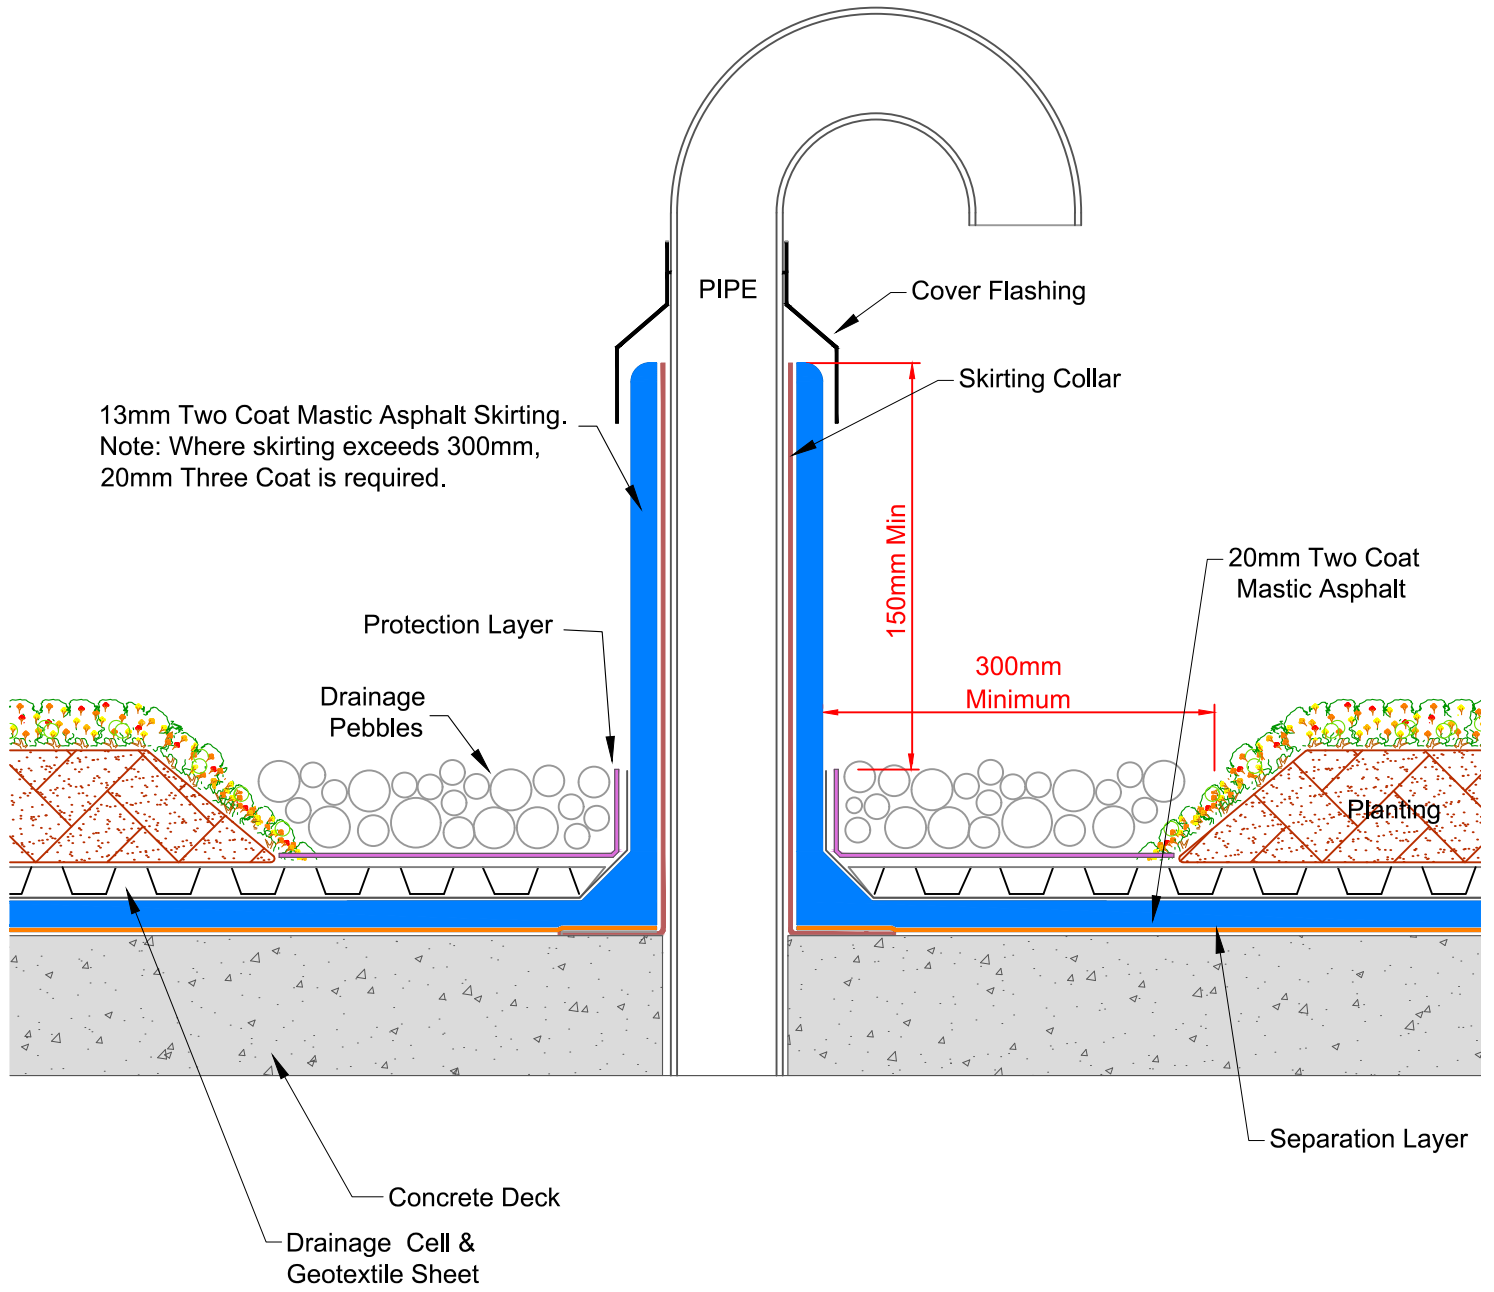

### masterspec 4411AG

TITLE: 'HOCKEY STICK' PIPE PENETRATION DETAIL GREEN ROOF DETAIL		<a href="http://www.asphaltech.co.nz">www.asphaltech.co.nz</a> TECHNICAL SERVICES. P.O. BOX 300681, Albany 0752, North Shore City Tel: 09 475 9725 email: info@asphaltech.co.nz
Drawing: GRN 011B	MAY 2019	
	Not to Scale	Drawing is indicative only and subject to approval for use in the application required.