


CODEMARK™

CM70010

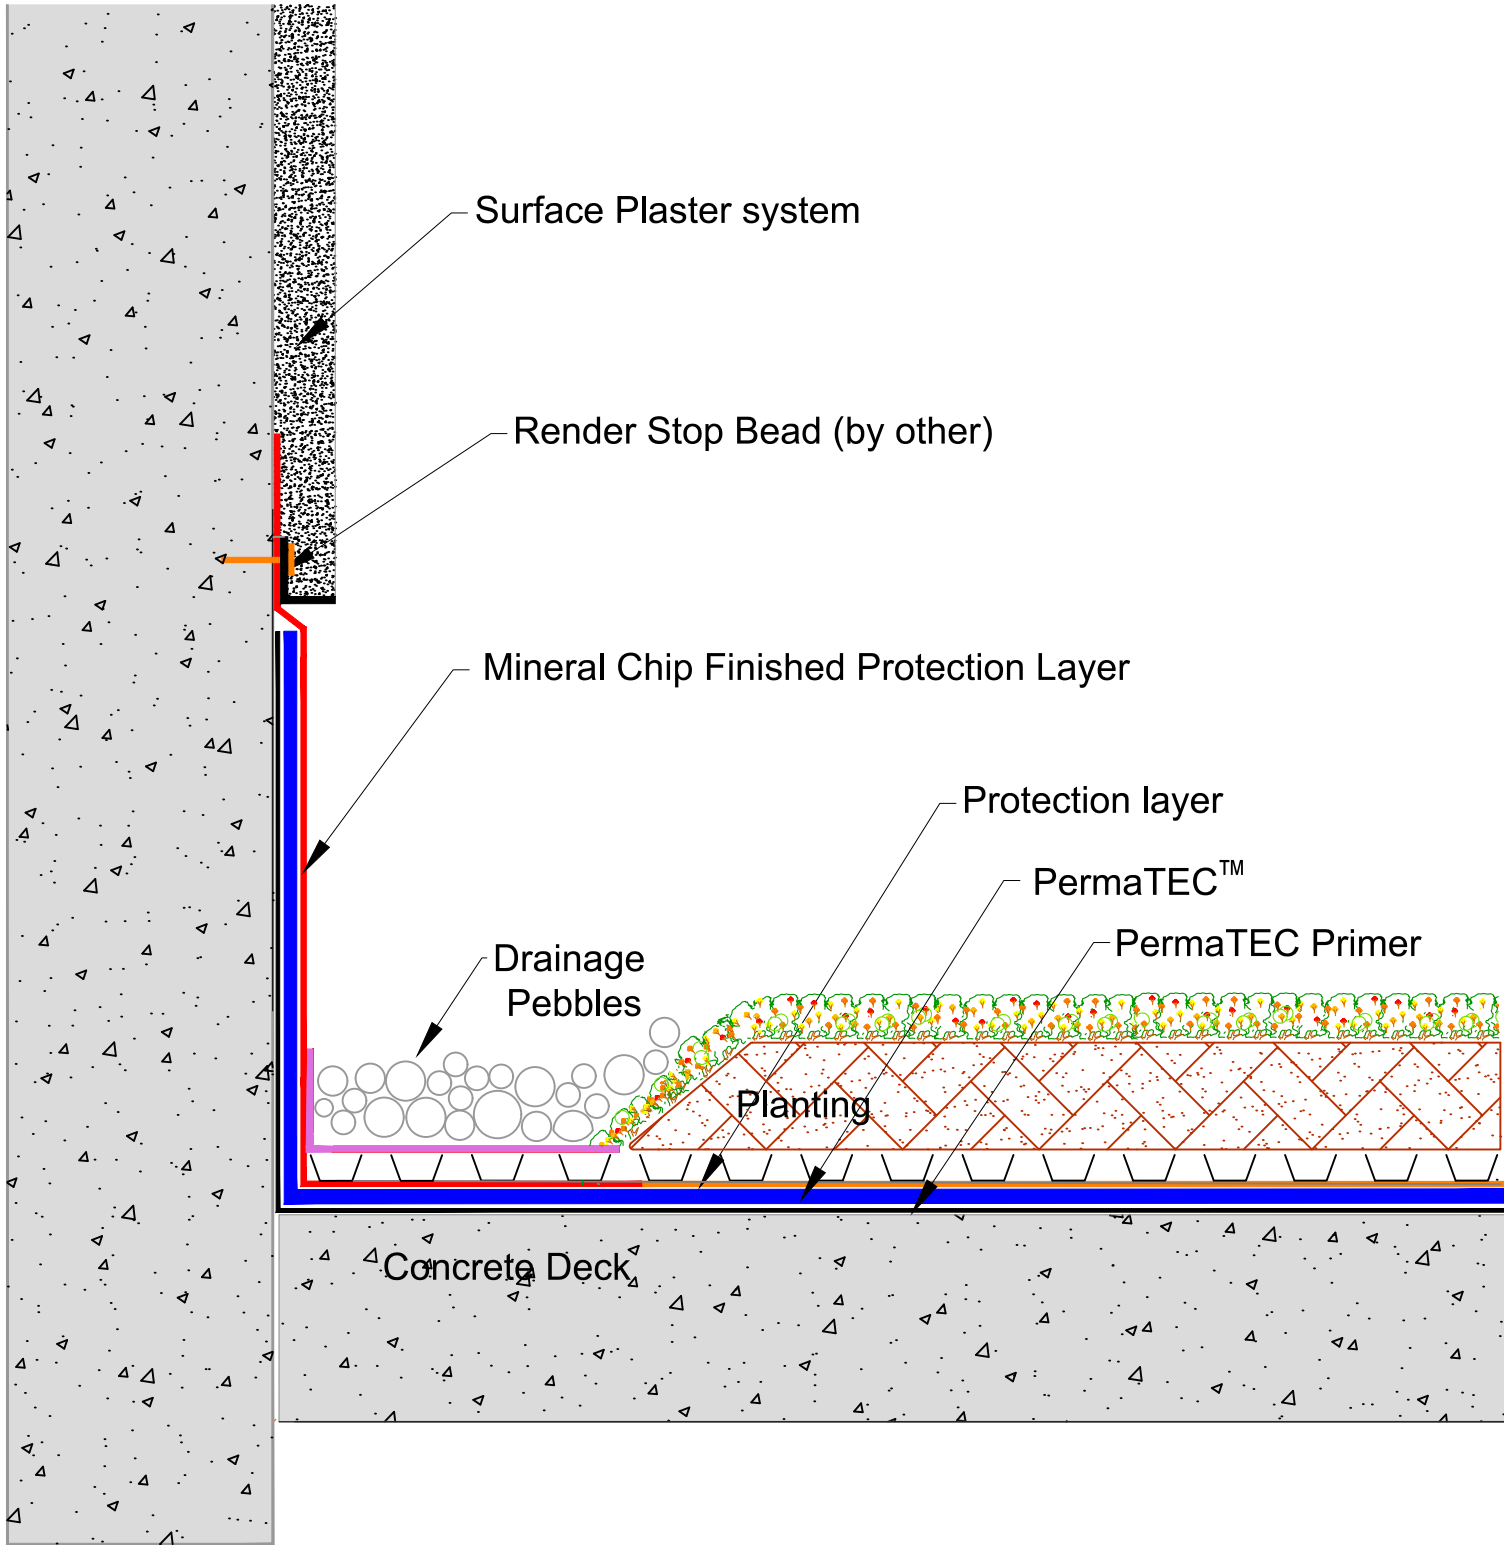

masterspec 4414AP

TITLE: **RENDERED UPSTAND JUNCTION DETAIL**
PermaTech Green Roof

www.asphaltech.co.nz

TECHNICAL SERVICES.
P.O. BOX 300681, Albany 0752, North Shore City
Tel: 09 475 9725
email: info@asphaltech.co.nz

Drawing: PT-GREEN 001D

MAY 2019

Not to Scale

Drawing is indicative only and subject to approval for use in the application required.