


CODEMARK™

CM70010

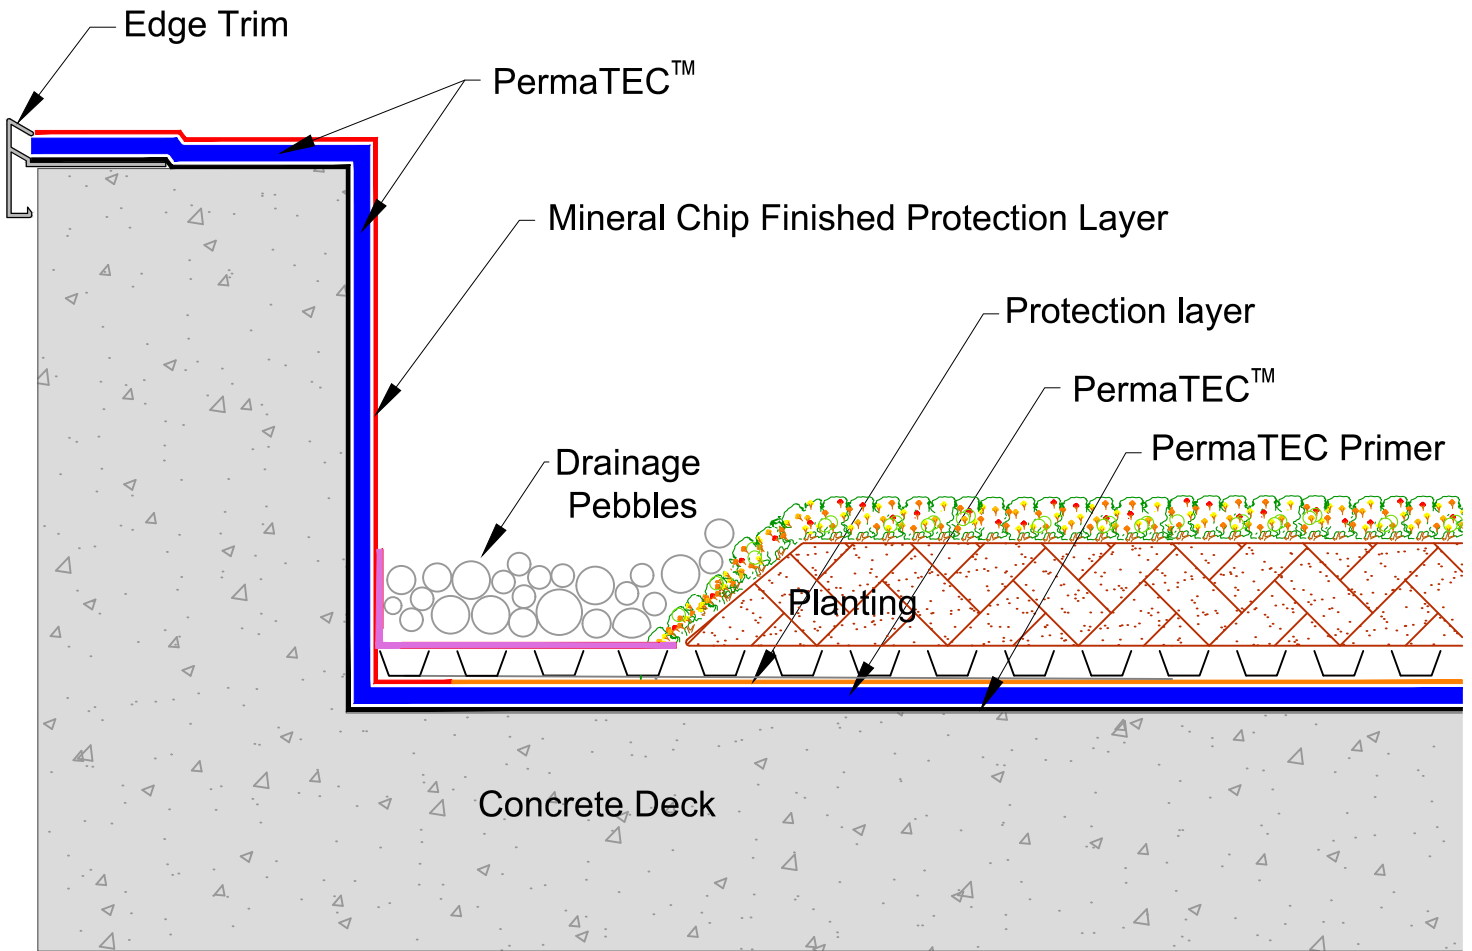

masterspec 4414AP

TITLE: TYPICAL TRIMMED EDGE DETAIL		www.asphaltech.co.nz TECHNICAL SERVICES. P.O. BOX 300681, Albany 0752, North Shore City Tel: 09 475 9725 email: info@asphaltech.co.nz
PermaTech Green Roof		
Drawing: PT-GREEN 009C	MAY 2019	Drawing is indicative only and subject to approval for use in the application required.
	Not to Scale	