


**CODEMARK™**

CM70012

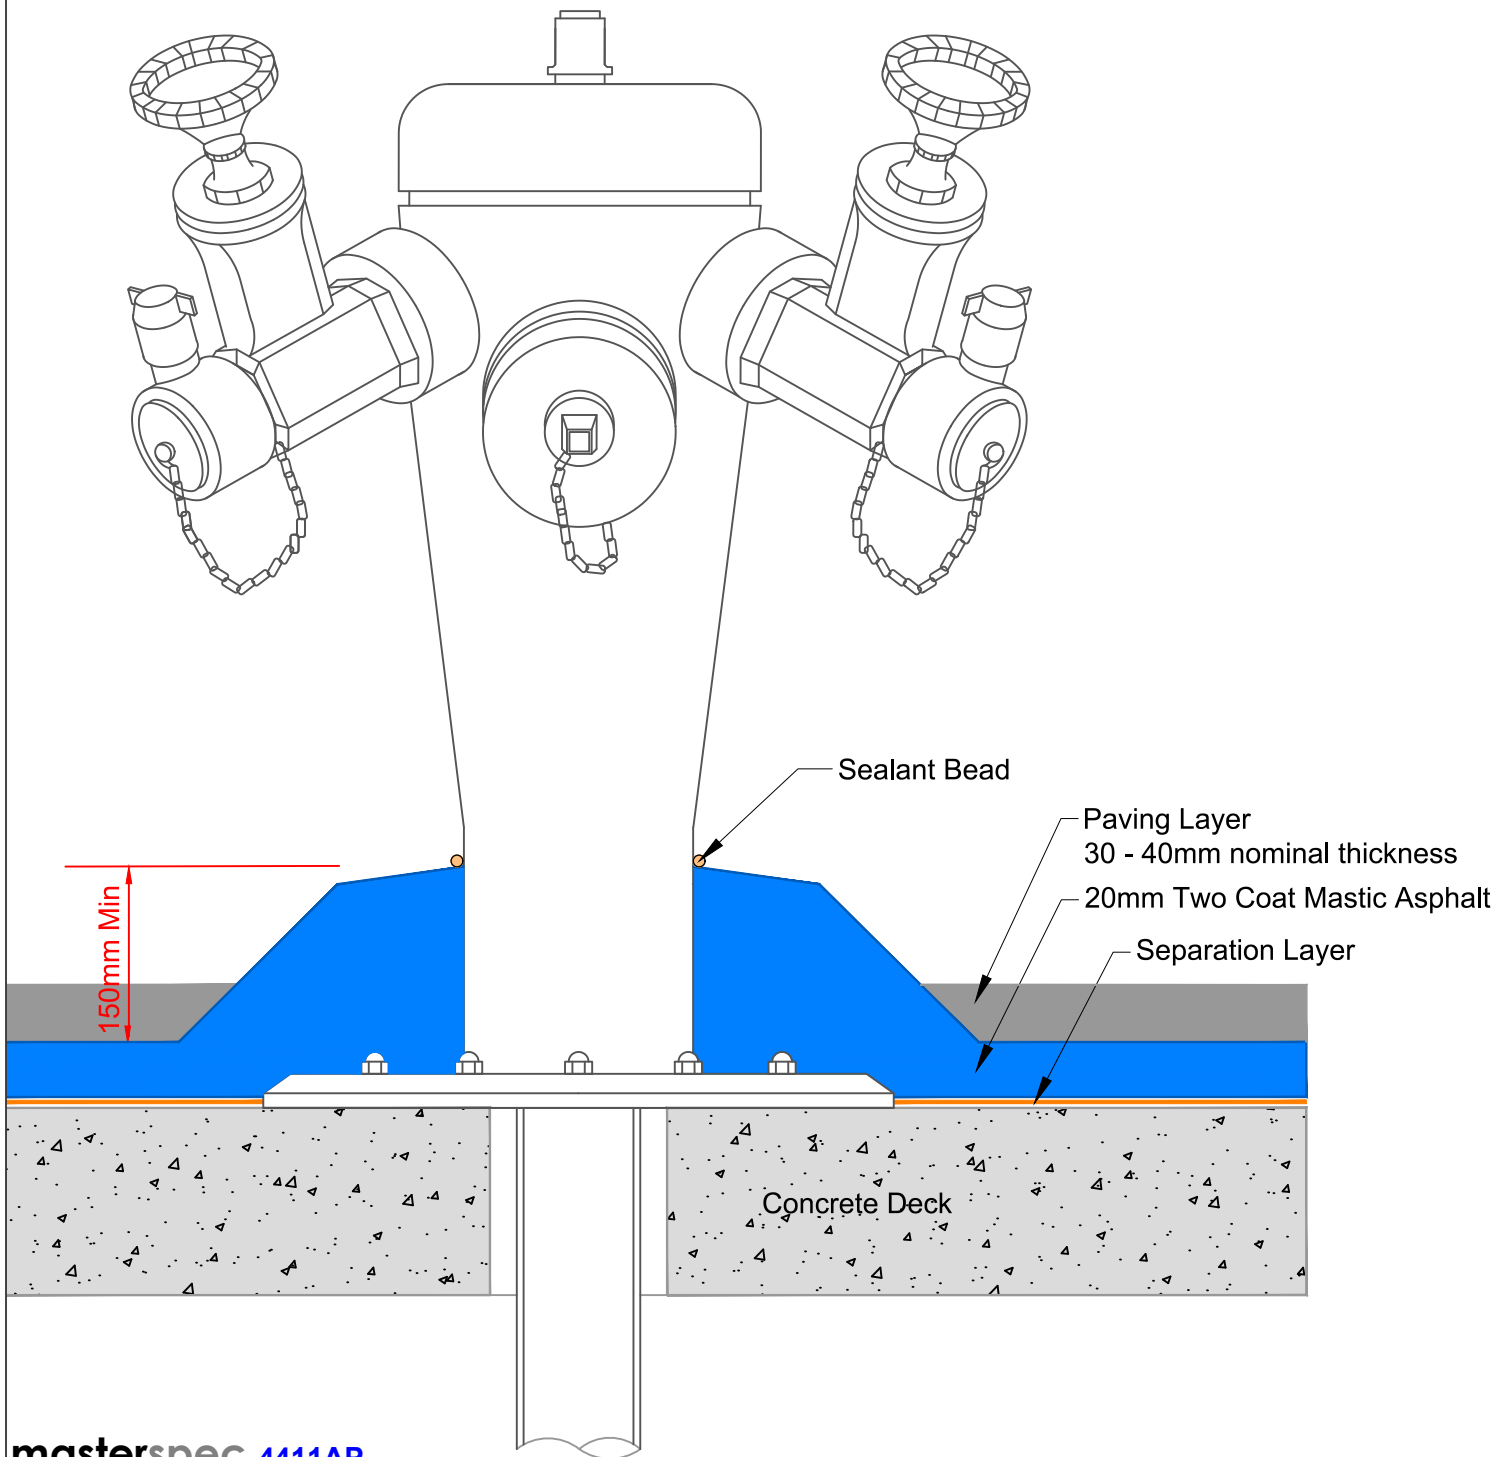

**masterspec 4411AP**

TITLE: 'HOCKEY STICK' PIPE PENETRATION DETAIL CAR PARK DETAIL		<a href="http://www.asphaltech.co.nz">www.asphaltech.co.nz</a> TECHNICAL SERVICES. P.O. BOX 300681, Albany 0752, North Shore City Tel: 09 475 9725 email: info@asphaltech.co.nz	
Drawing: CAR 011B	MAY 2019	Drawing is indicative only and subject to approval for use in the application required.	
	Not to Scale		