


**CODEMARK™**  
CM70012

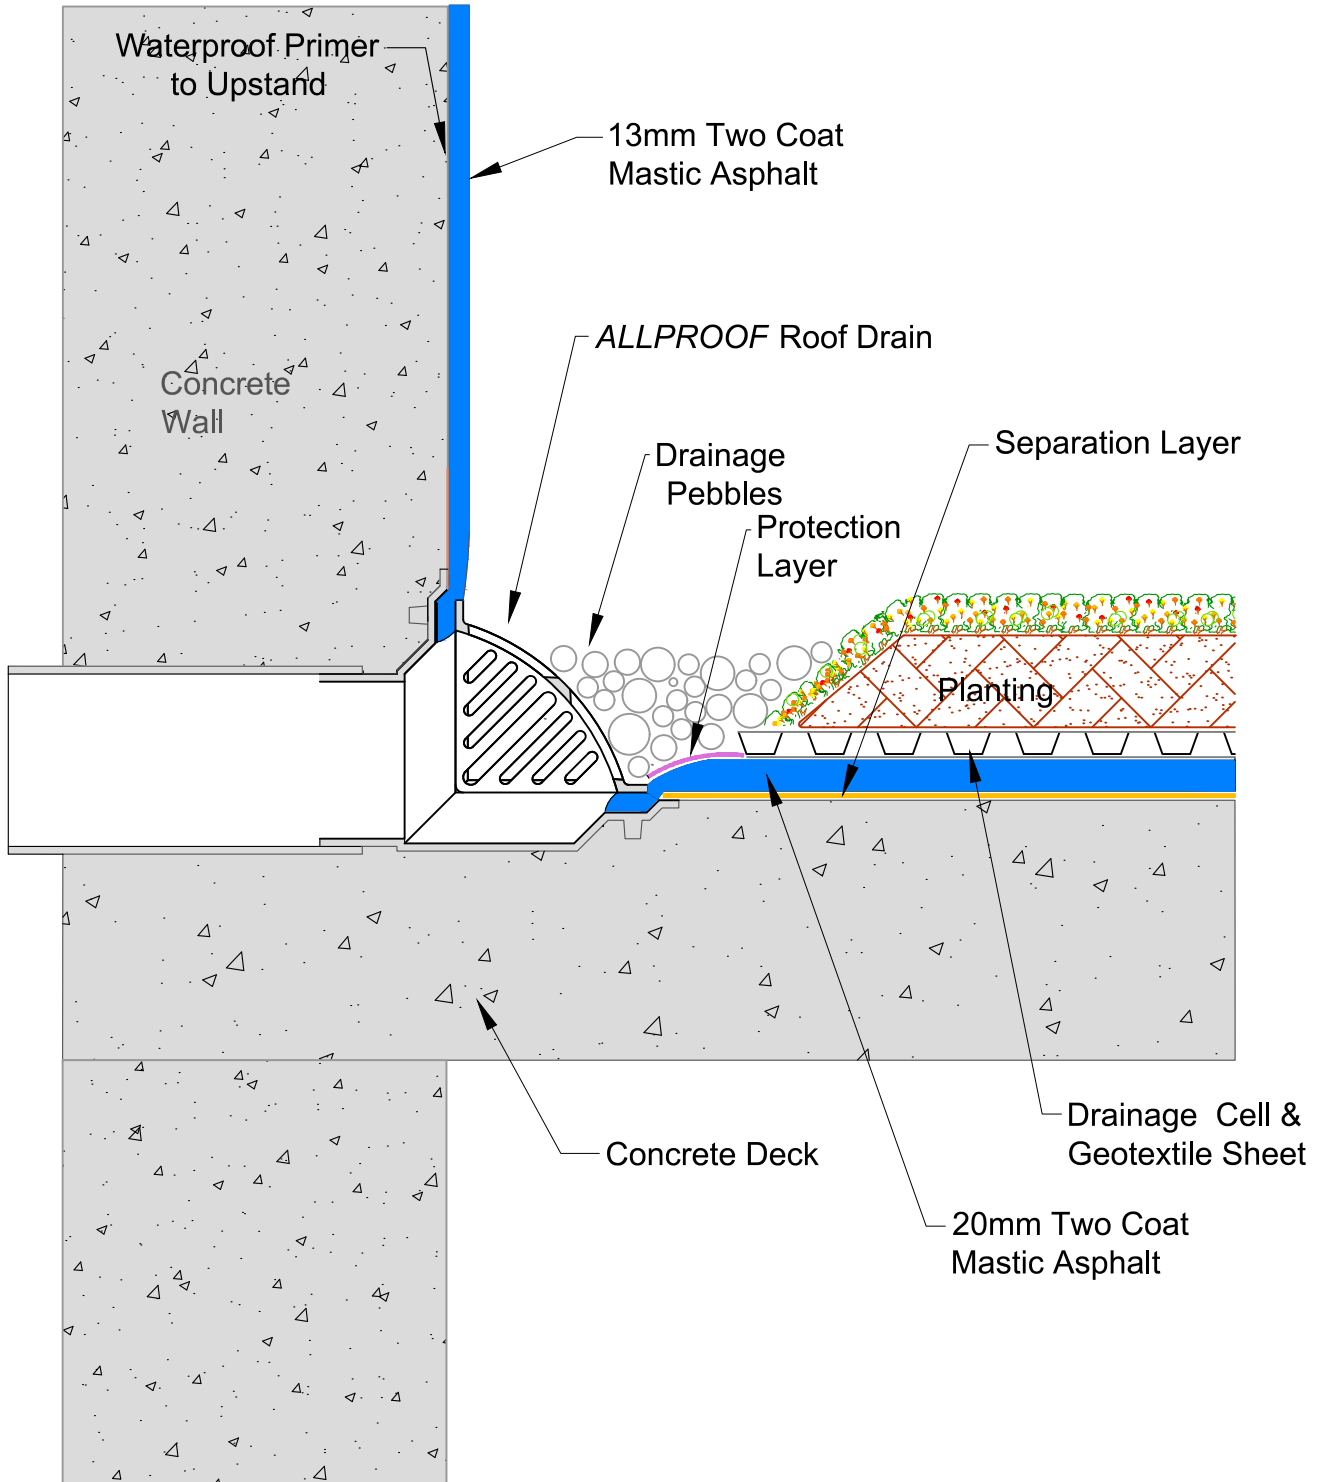

**masterspec 4411AG**

<p><b>PARAPET OUTLET DETAIL GREEN ROOF DETAIL</b></p>	<p><a href="http://www.asphaltech.co.nz">www.asphaltech.co.nz</a> TECHNICAL SERVICES. P.O. BOX 300681, Albany 0752, North Shore City Tel: 09 475 9725 email: <a href="mailto:info@asphaltech.co.nz">info@asphaltech.co.nz</a></p>
---	---

<p>Drawing: GRN 005</p>	<p>MAY 2019</p>
	<p>Not to Scale</p>

Drawing is indicative only and subject to approval for use in the application required.