


CODEMARK™

CM70012

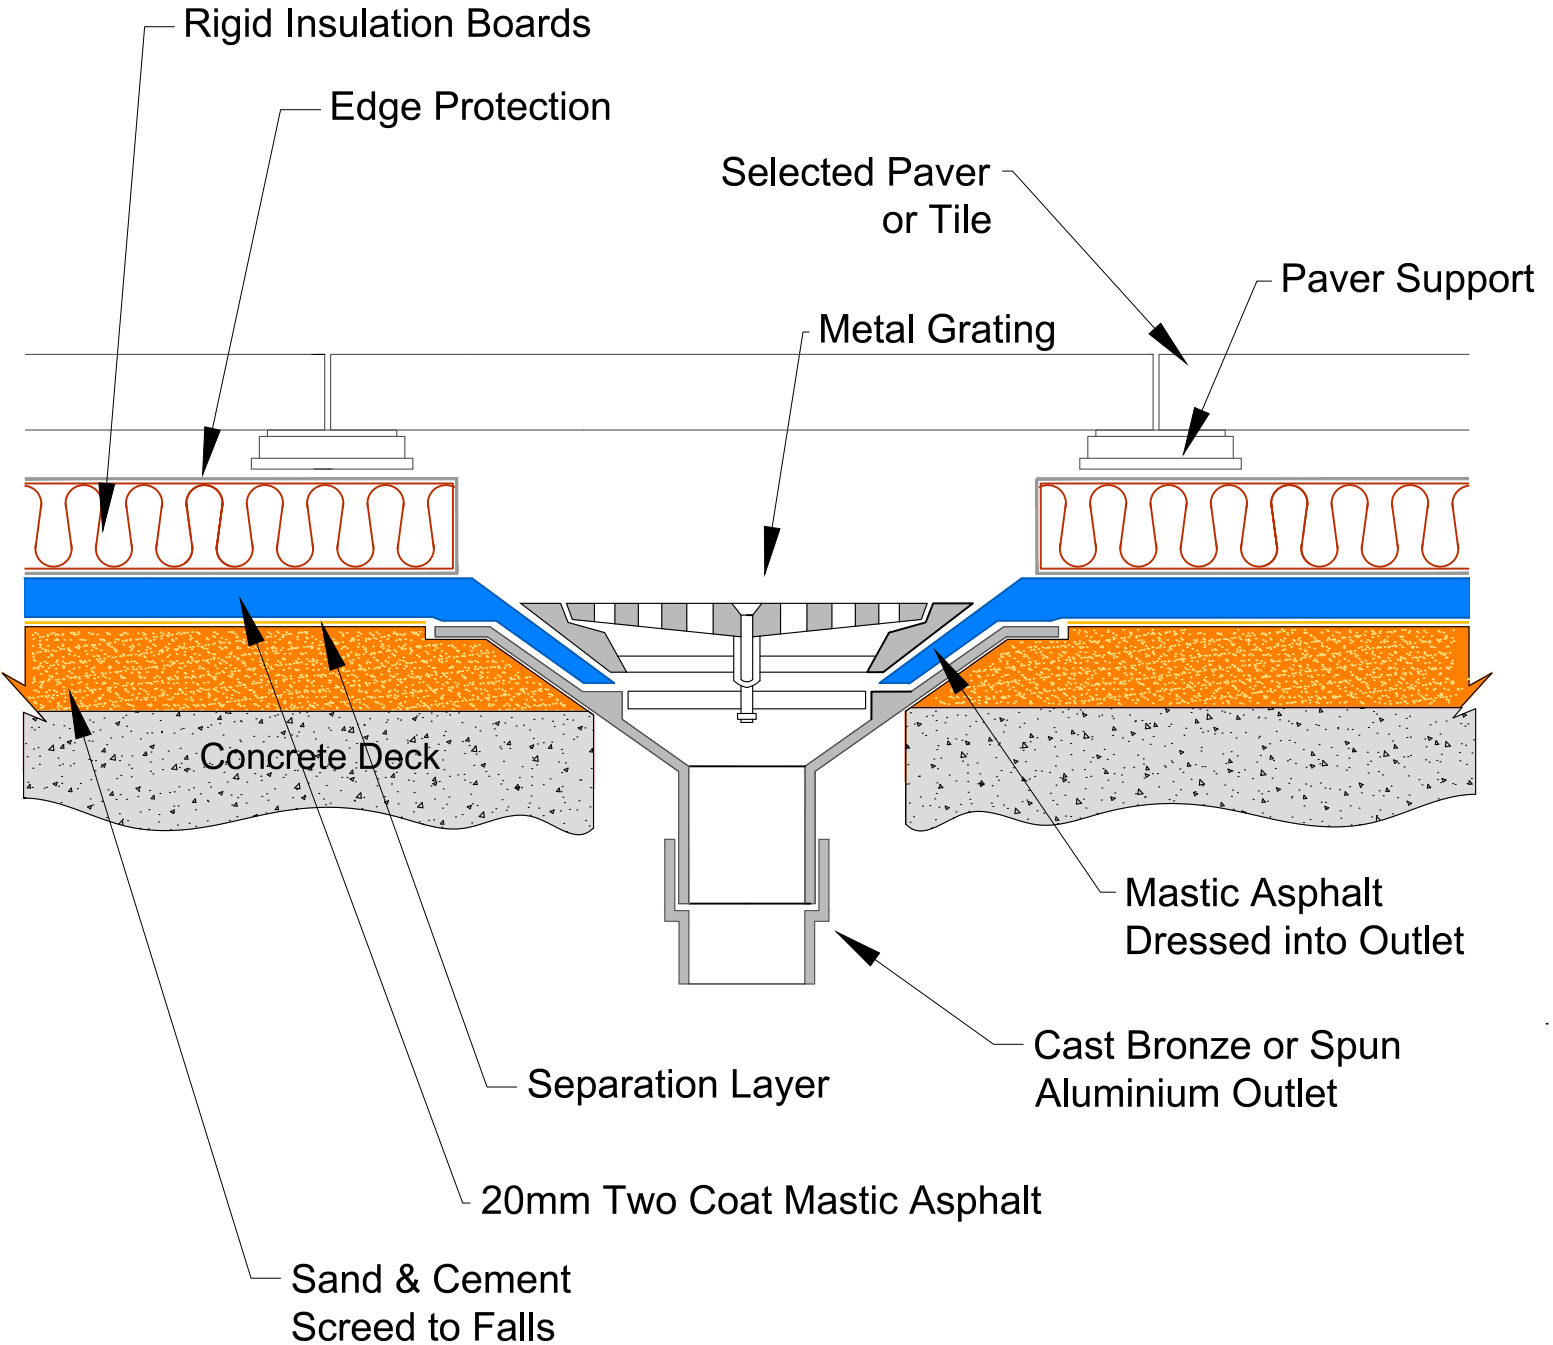

masterspec 4411AD

TITLE:	OUTLET DETAIL
	INVERTED INSULATION DETAIL

www.asphaltech.co.nz
 TECHNICAL SERVICES.
 P.O. BOX 300681, Albany 0752, North Shore City
 Tel: 09 475 9725
 email: info@asphaltech.co.nz

Drawing: INV 006	MAY 2019
	Not to Scale

Drawing is indicative only and subject to approval for use in the application required.