


**CODEMARK™**

CM70012

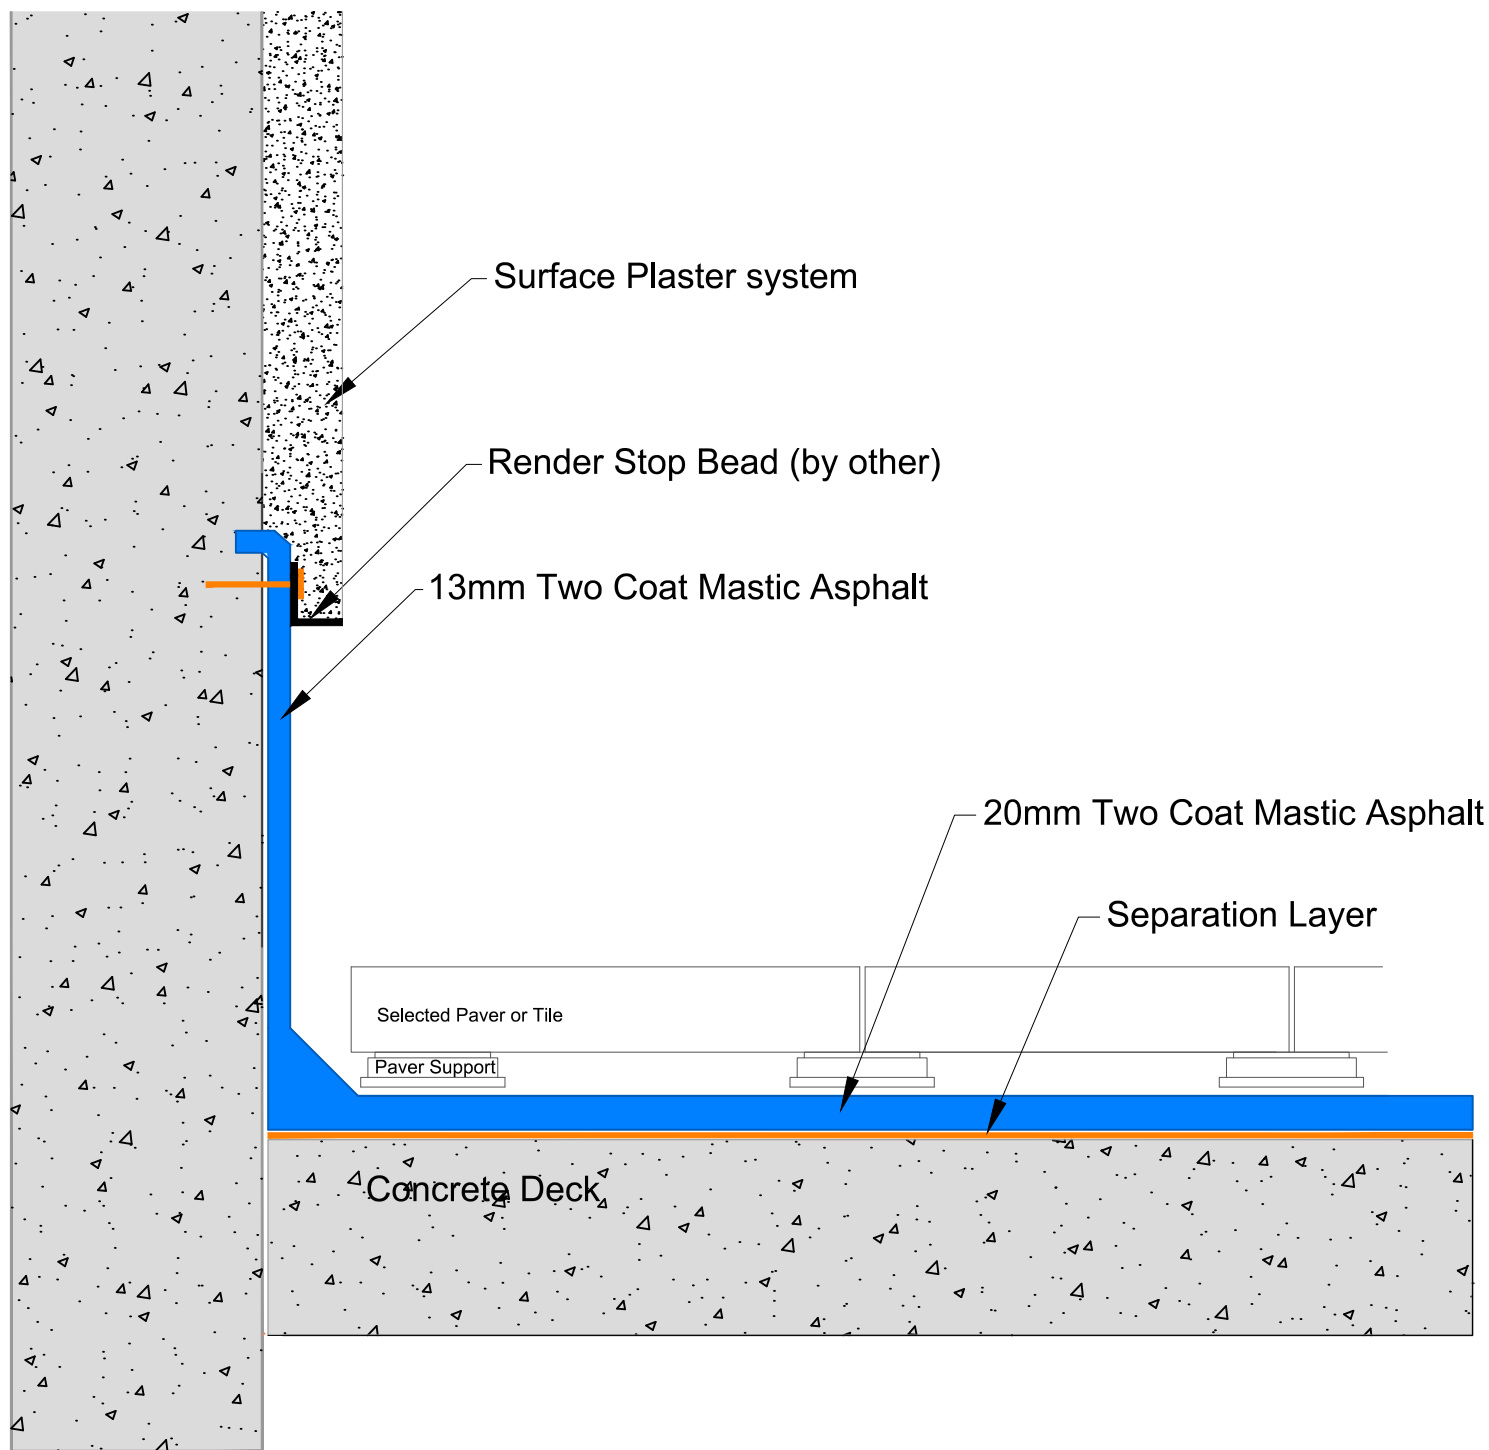

# masterspec 4414AD

TITLE: **RENDERED UPSTAND DETAIL  
PODIUM DETAIL**

[www.asphaltech.co.nz](http://www.asphaltech.co.nz)

TECHNICAL SERVICES.  
P.O. BOX 300681, Albany 0752, North Shore City  
Tel: 09 475 9725  
email: [info@asphaltech.co.nz](mailto:info@asphaltech.co.nz)

Drawing: POD 001D

MAY 2019

Not to Scale

Drawing is indicative only and subject to approval for use in the application required.