


CODEMARK™



CM70012

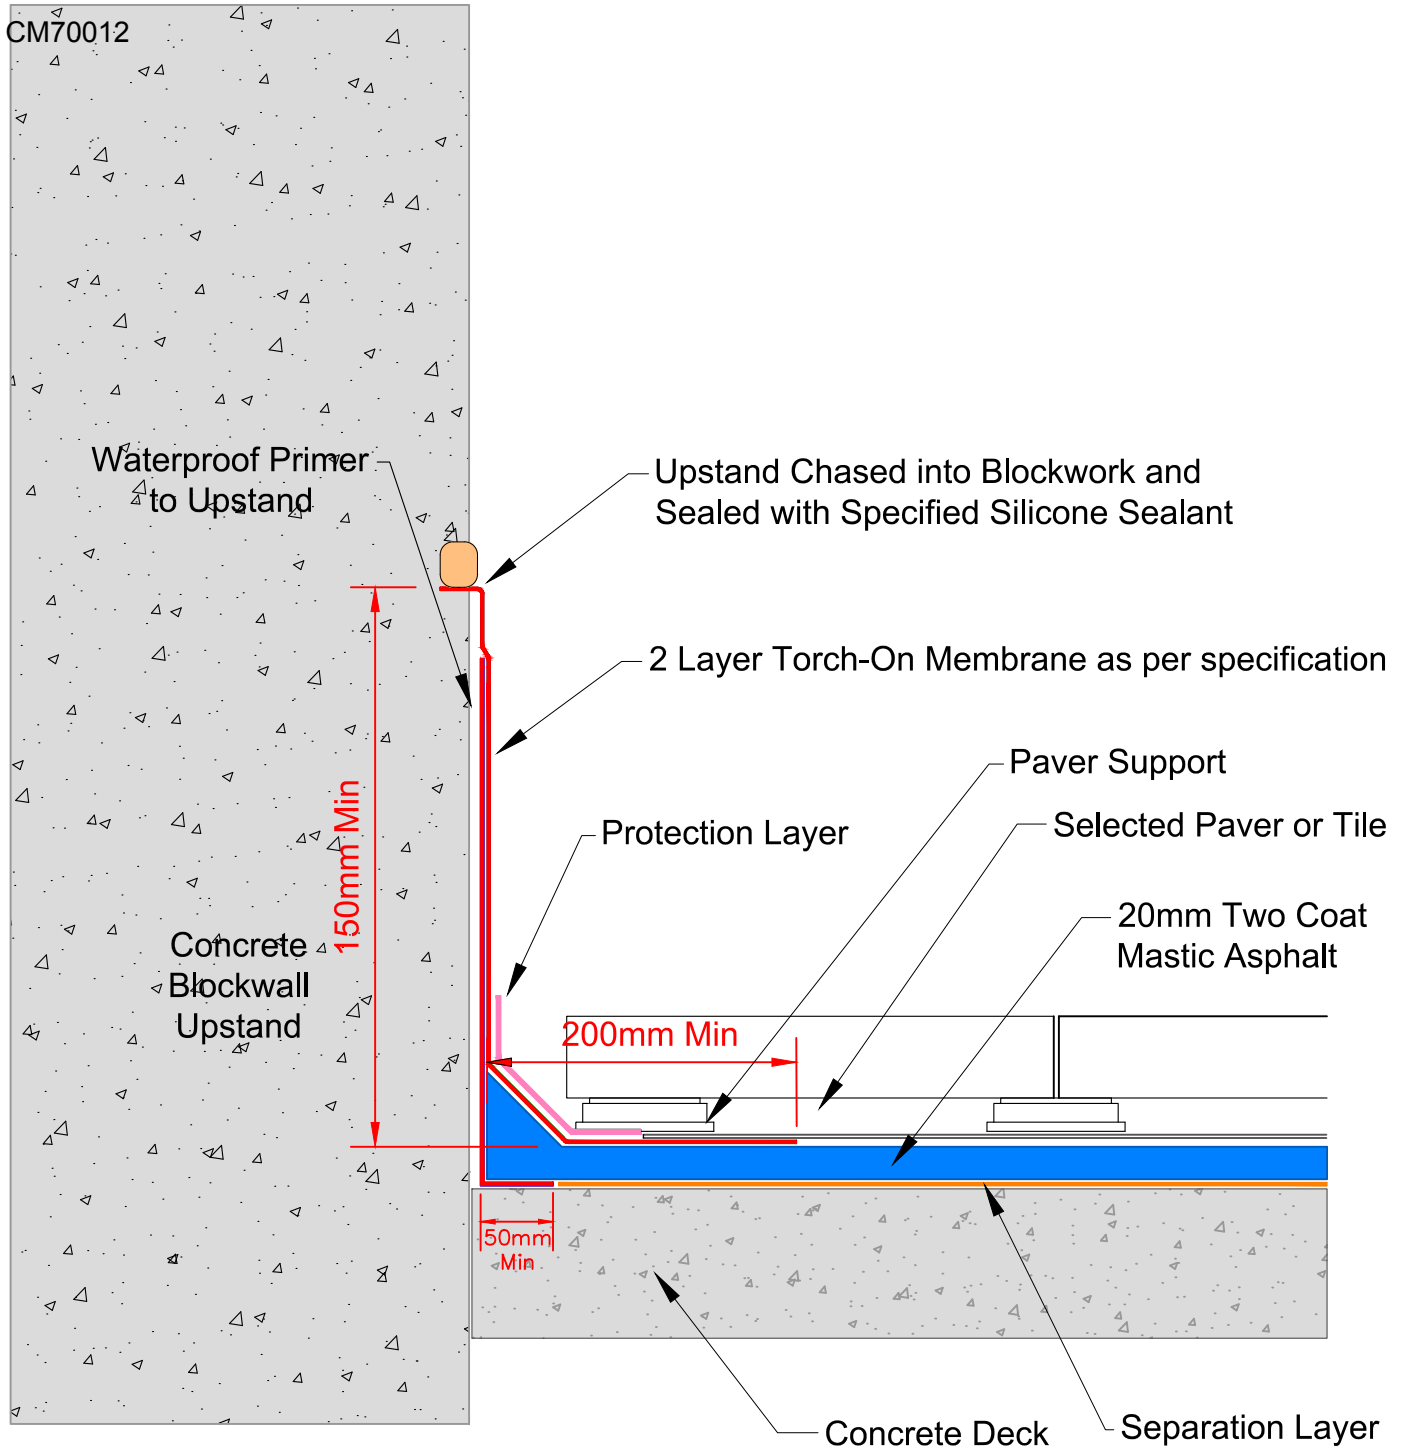

masterspec 4414AD

TITLE: **BLOCKWALL / TORCH-ON UPSTAND DETAIL**

PODIUM DETAIL

www.asphaltech.co.nz
 TECHNICAL SERVICES.
 P.O. BOX 300681, Albany 0752, North Shore City
 Tel: 09 475 9725
 email: info@asphaltech.co.nz

Drawing: POD 002

MAY 2019

Not to Scale

Drawing is indicative only and subject to approval for use in the application required.