


CODEMARK™
CM70012

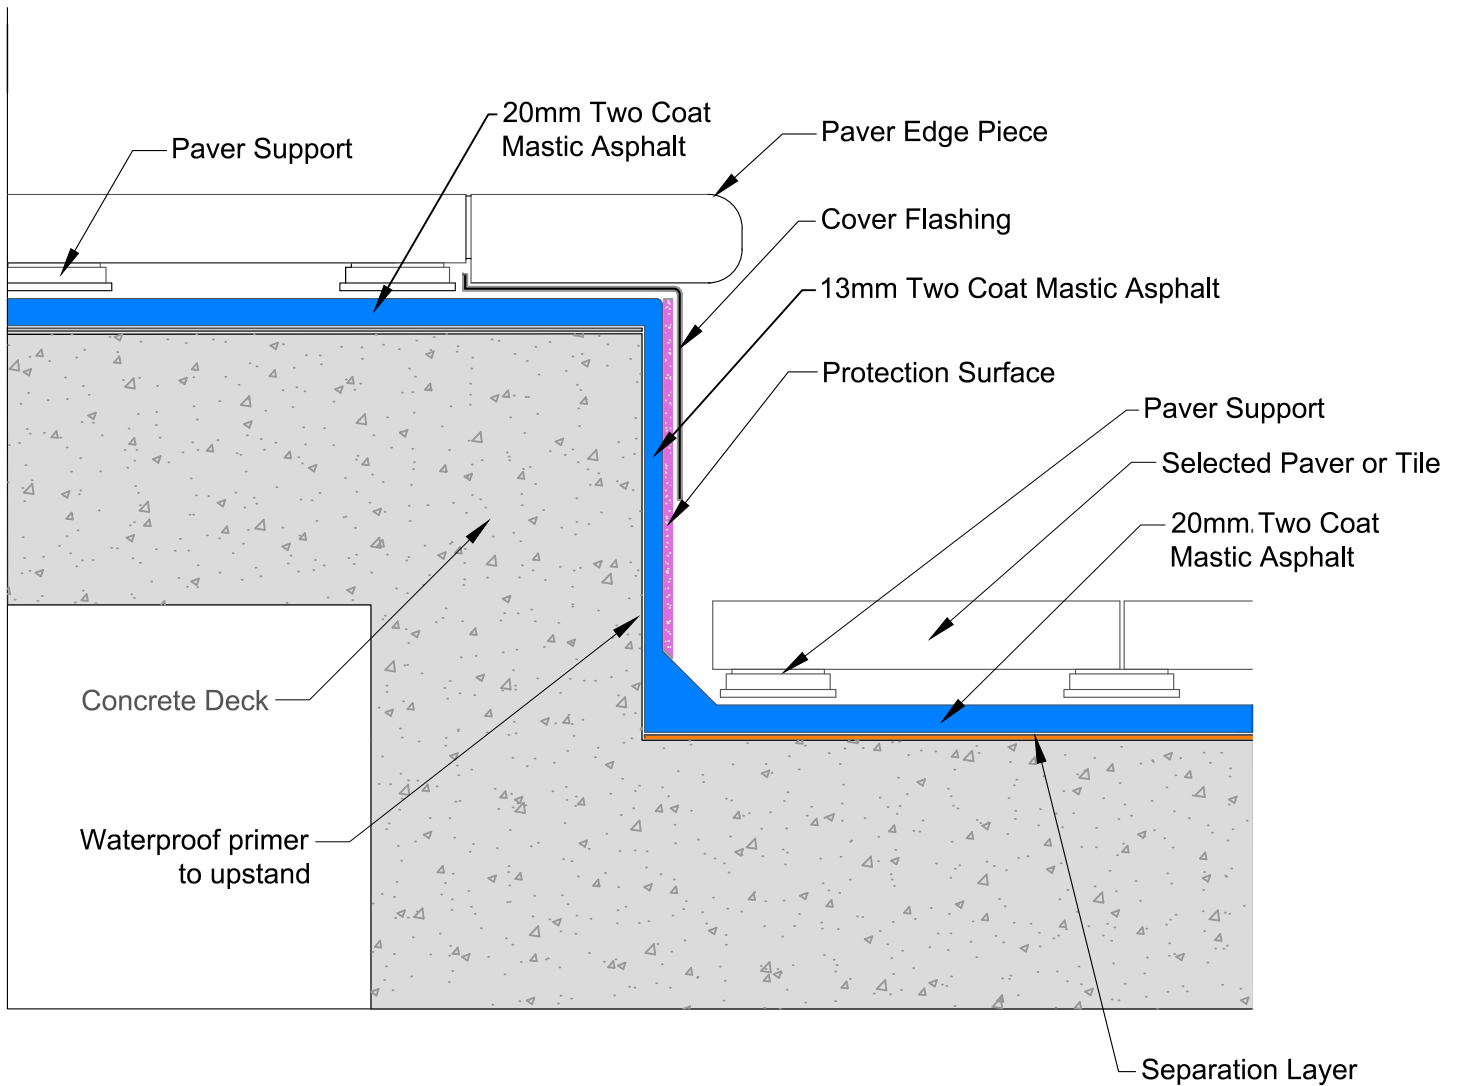

masterspec 4414AD

TITLE: CHANGE OF LEVEL DETAIL PODIUM DETAIL		www.asphaltech.co.nz TECHNICAL SERVICES. P.O. BOX 300681, Albany 0752, North Shore City Tel: 09 475 9725 email: info@asphaltech.co.nz
Drawing: POD 008	MAY 2019	
	Not to Scale	Drawing is indicative only and subject to approval for use in the application required.