


CODEMARK™

CM70012

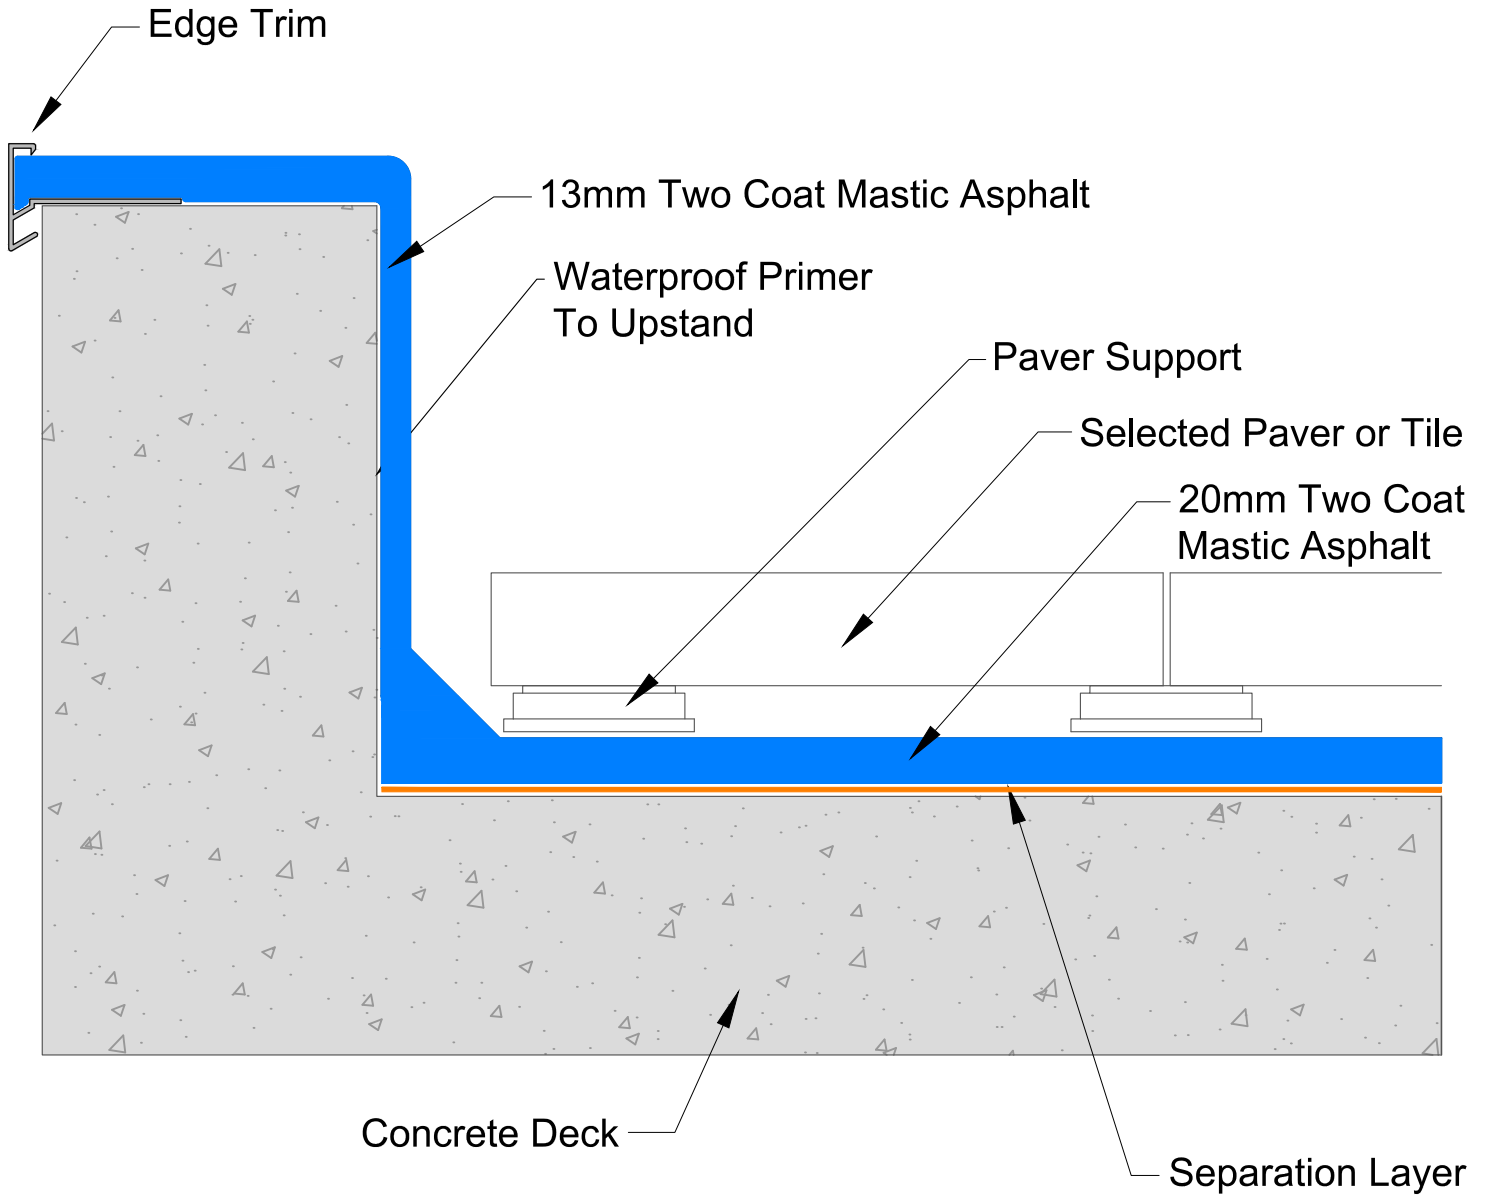

masterspec 4414AD

TITLE:	TYPICAL TRIMMED EDGE DETAIL
	PODIUM DETAIL
Drawing:	POD 009C

MAY 2019
Not to Scale

www.asphaltech.co.nz
 TECHNICAL SERVICES.
 P.O. BOX 300681, Albany 0752, North Shore City
 Tel: 09 475 9725
 email: info@asphaltech.co.nz

Drawing is indicative only and subject to approval for use in the application required.