


CODEMARK™

CM70012

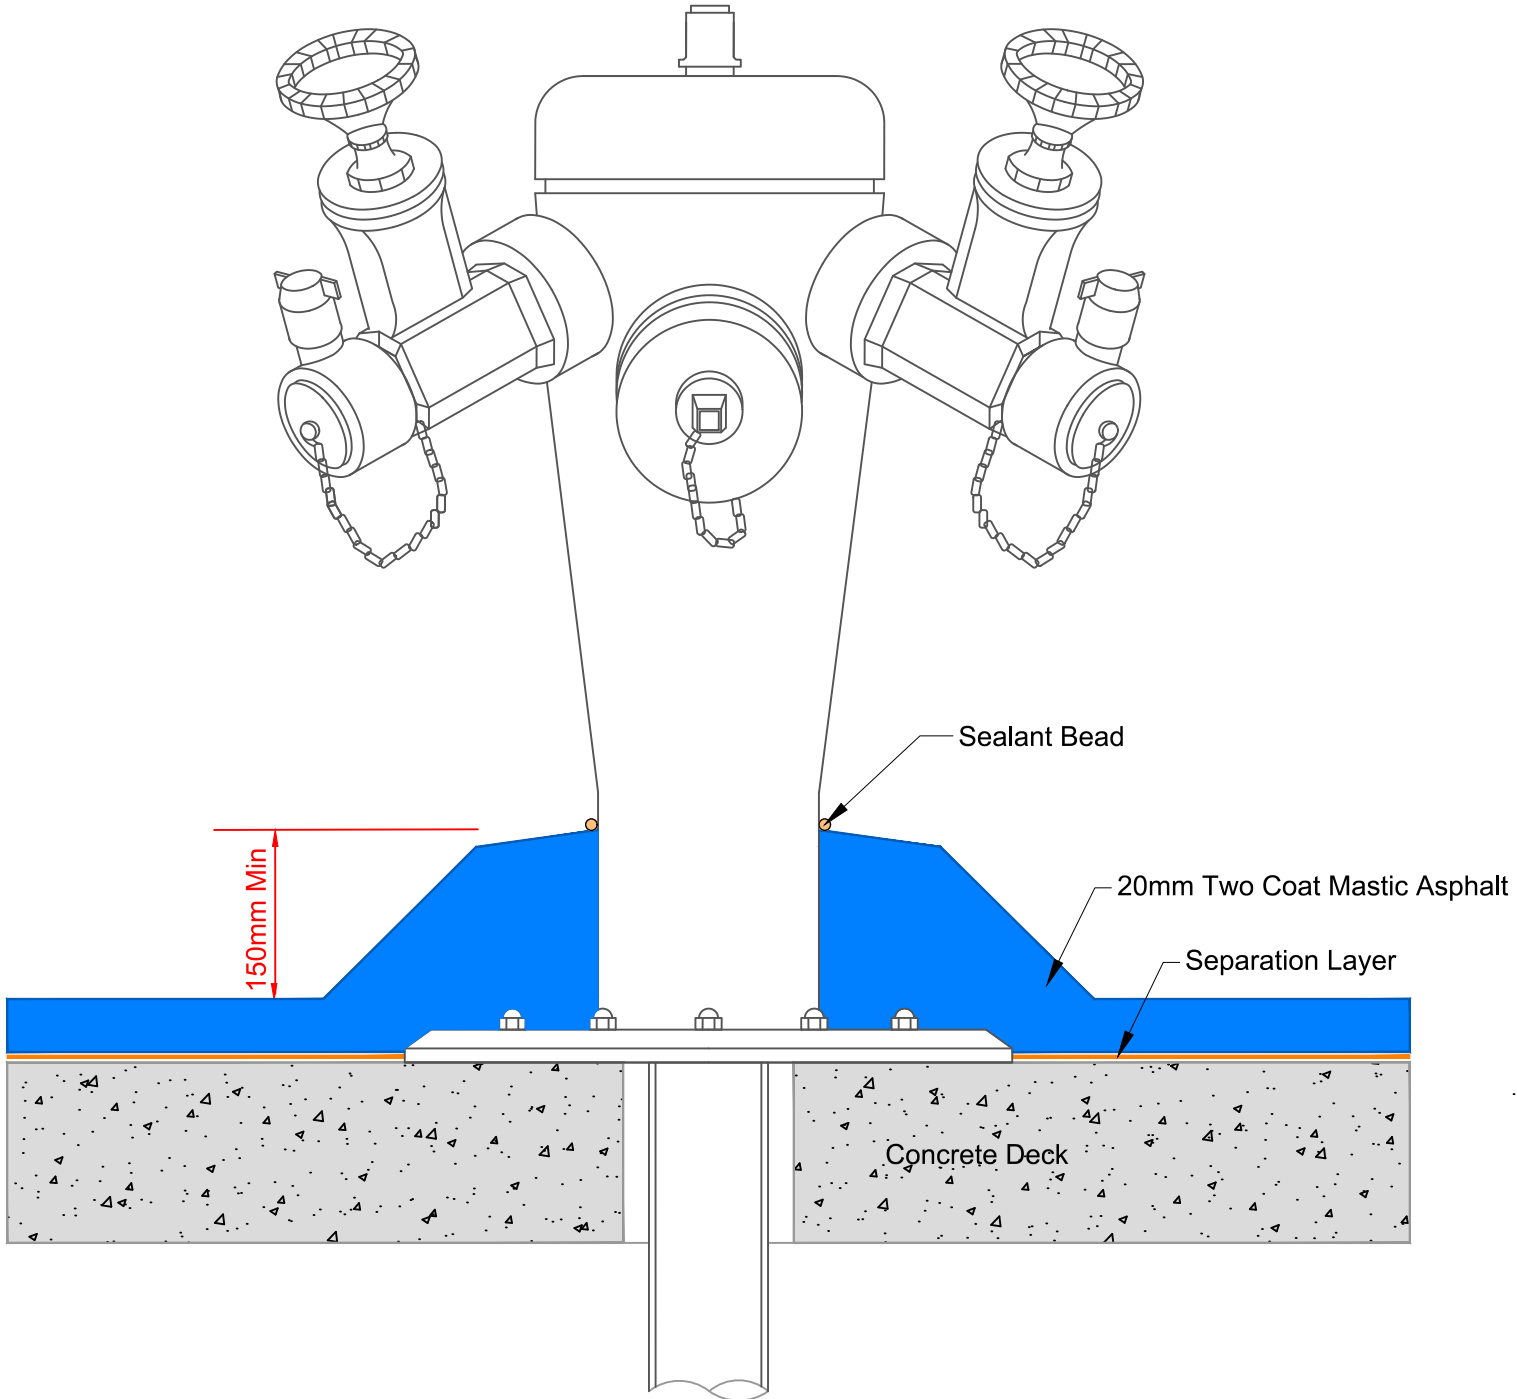

masterspec 4411A

TITLE: FIRE HYDRANT PENETRATION DETAIL STANDARD DETAIL		www.asphaltech.co.nz TECHNICAL SERVICES. P.O. BOX 300681, Albany 0752, North Shore City Tel: 09 475 9725 email: info@asphaltech.co.nz
Drawing: STD 011C	MAY 2019	
	Not to Scale	Drawing is indicative only and subject to approval for use in the application required.