


CODEMARK™

CM70012

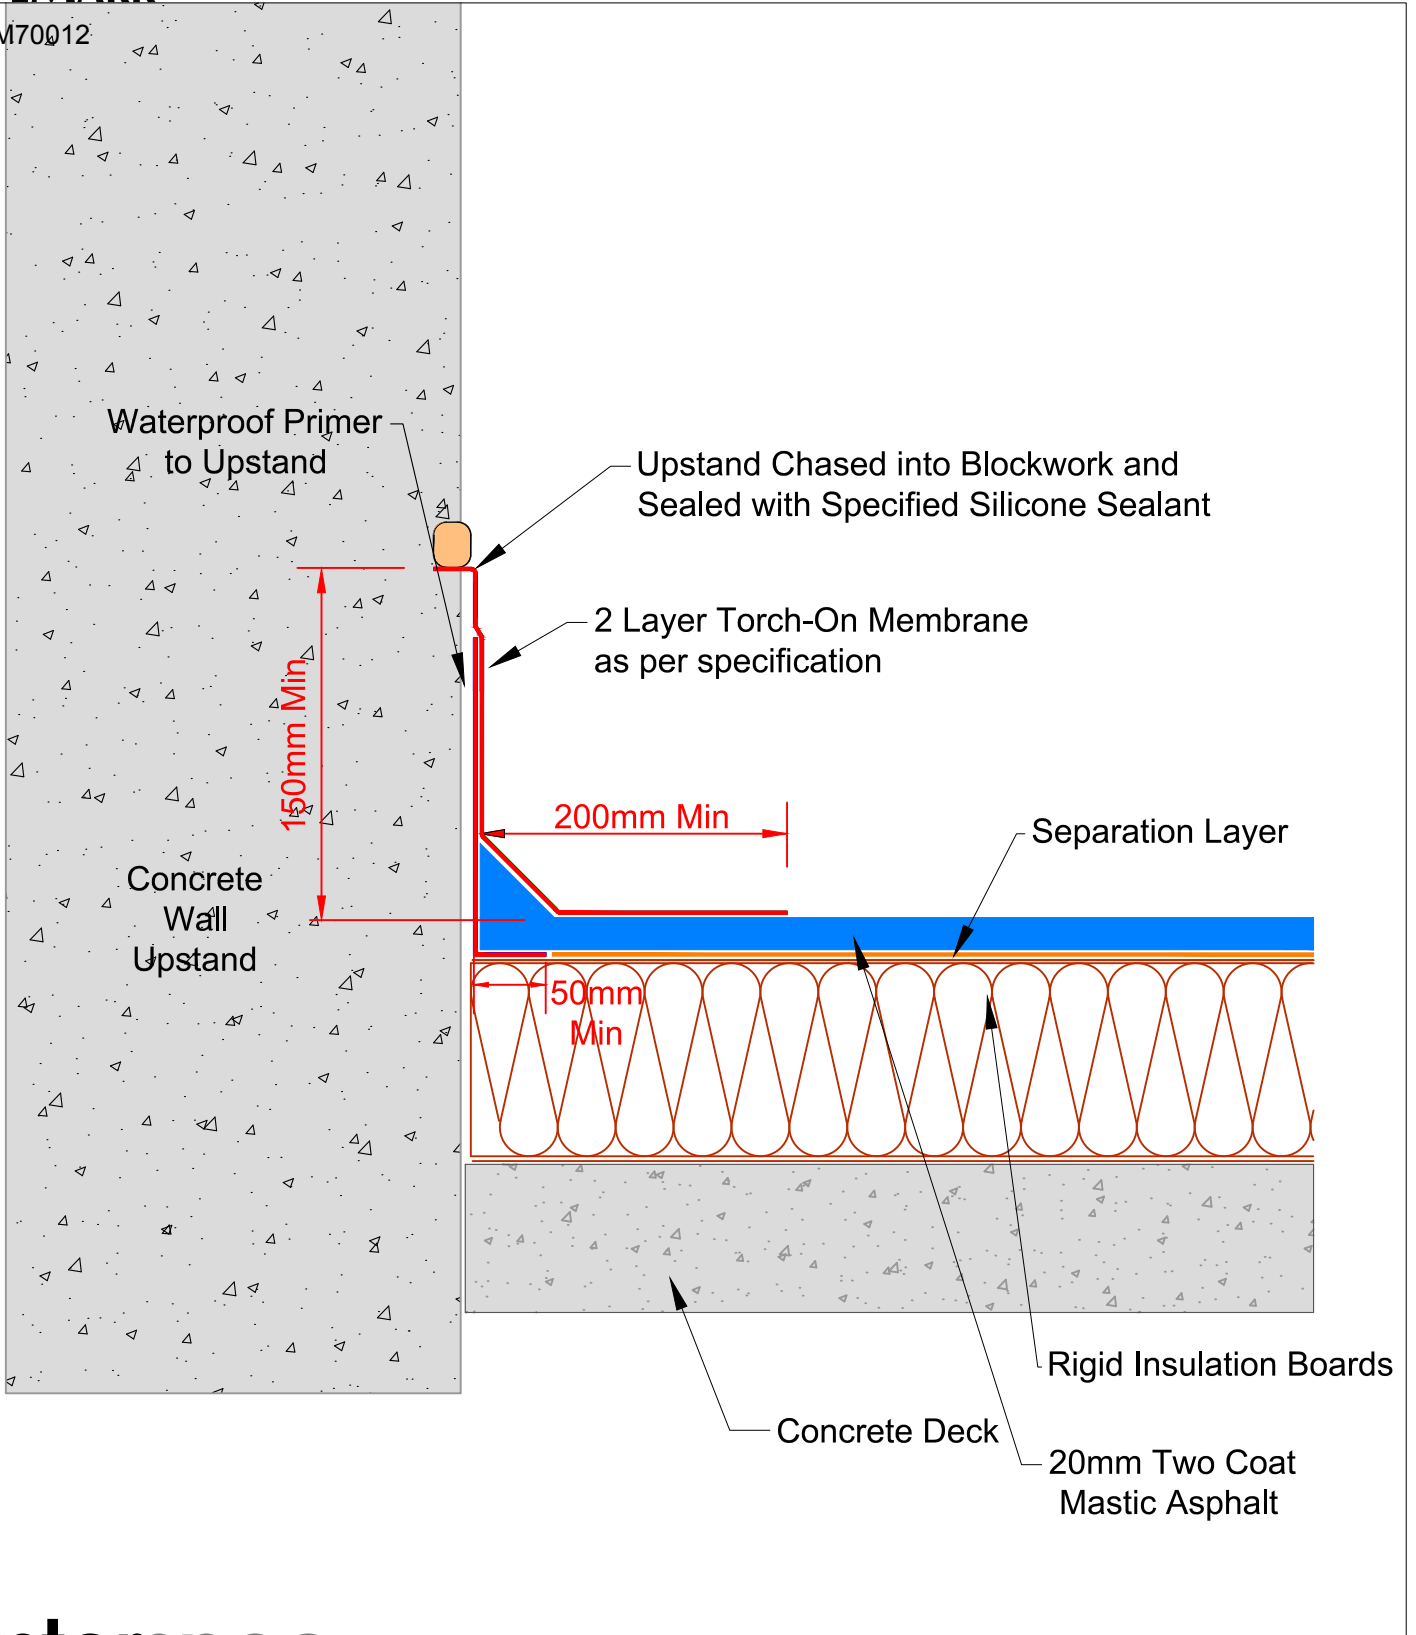

Waterproof Primer to Upstand

Upstand Chased into Blockwork and Sealed with Specified Silicone Sealant

2 Layer Torch-On Membrane as per specification

150mm Min

200mm Min

Separation Layer

Concrete Wall Upstand

50mm Min

Rigid Insulation Boards

Concrete Deck

20mm Two Coat Mastic Asphalt

masterspec

TITLE: **BLOCKWALL / TORCH-ON UPSTAND DETAIL**
WARM INSULATION DETAIL

www.asphaltech.co.nz

TECHNICAL SERVICES.
P.O. BOX 300681, Albany 0752, North Shore City
Tel: 09 475 9725
email: info@asphaltech.co.nz

Drawing: WRM 002

MAY 2019

Not to Scale

Drawing is indicative only and subject to approval for use in the application required.