


CODEMARK™
CM70012

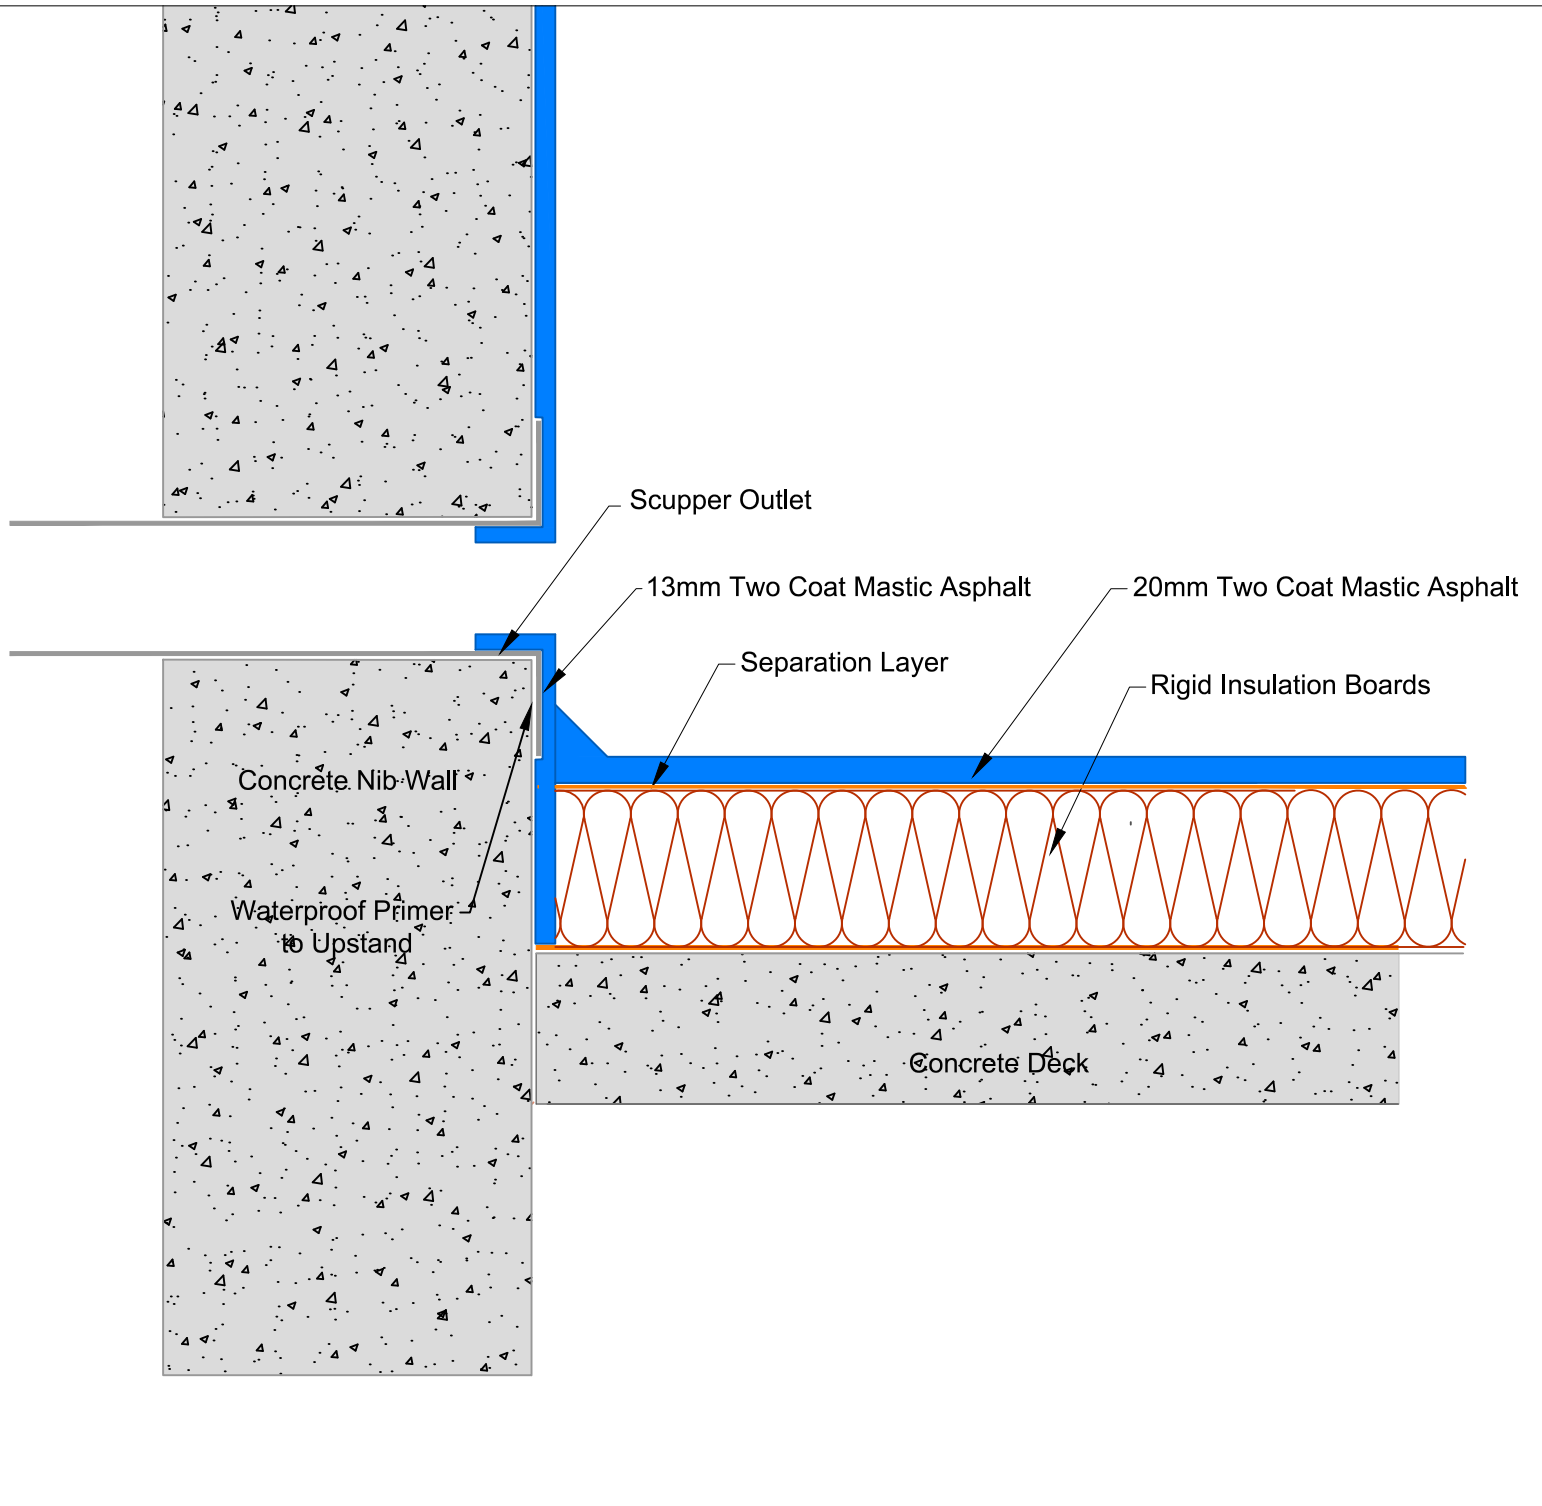

masterspec

TITLE: **SCUPPER OUTLET DETAIL**
WARM INSULATION DETAIL

www.asphaltech.co.nz
TECHNICAL SERVICES.
P.O. BOX 300681, Albany 0752, North Shore City
Tel: 09 475 9725
email: info@asphaltech.co.nz

Drawing: WRM 005A

MAY 2019

Drawing is indicative only and subject to approval for use in the application required.

Not to Scale