


**CODEMARK™**  
CM70012

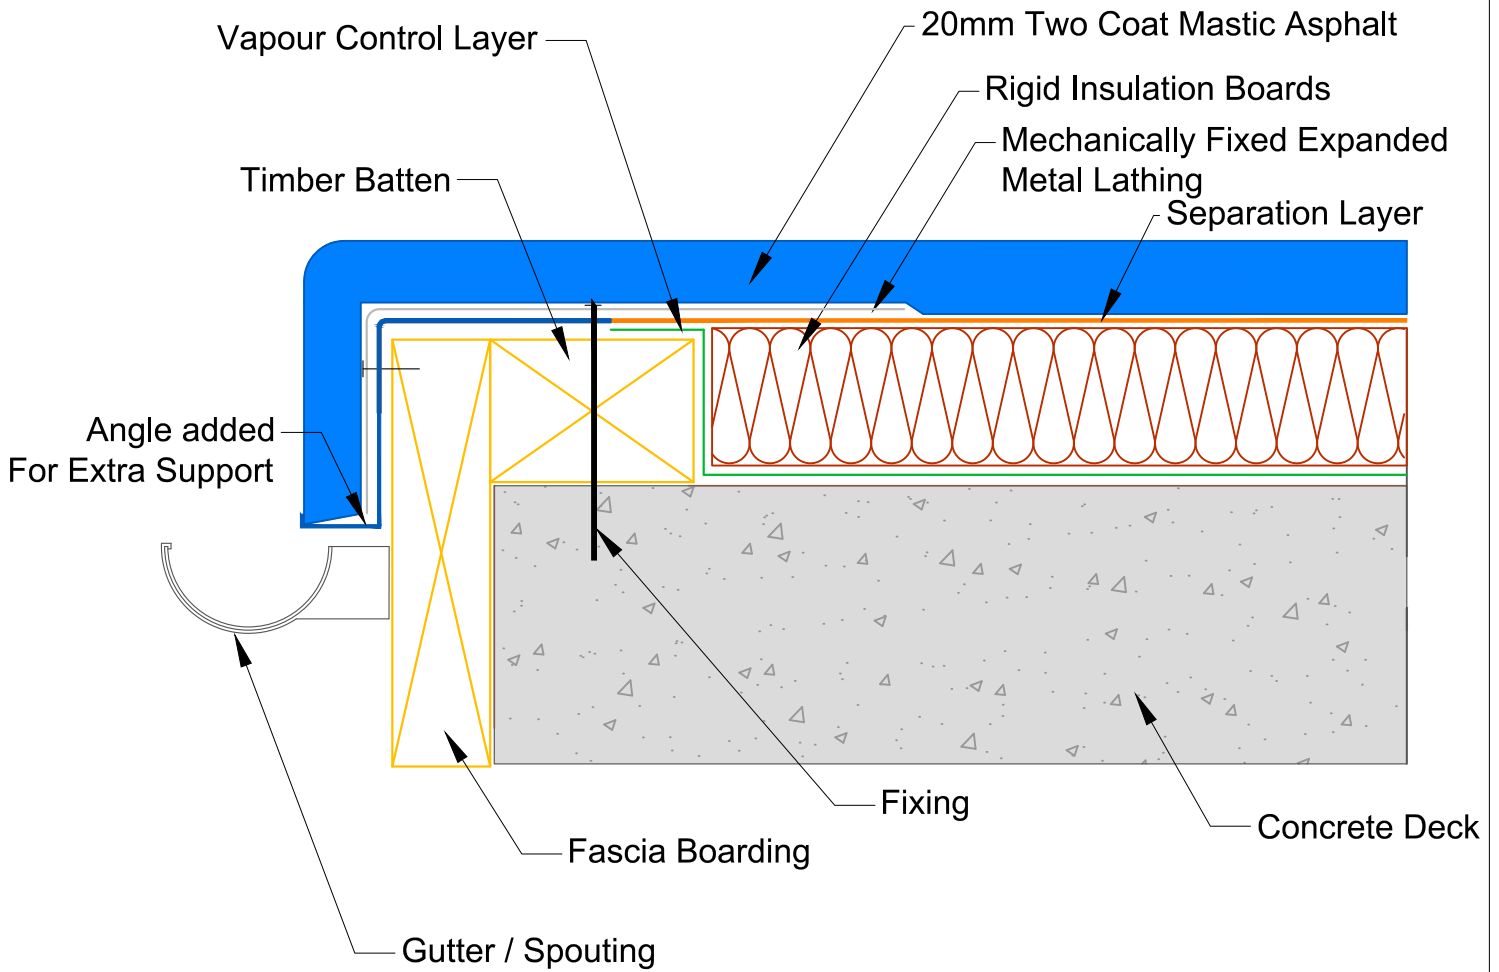

**masterspec**

|  |          |   |
|--|----------|---|
| TITLE: <b>GUTTER DRIP EDGE DETAIL<br/>WARM INSULATION DETAIL</b> |          | <a href="http://www.asphaltech.co.nz">www.asphaltech.co.nz</a><br>TECHNICAL SERVICES.<br>P.O. BOX 300681, Albany 0752, North Shore City<br>Tel: 09 475 9725<br>email: info@asphaltech.co.nz |
| Drawing: WRM 010   | MAY 2019 |   |
| Not to Scale   |          | Drawing is indicative only and subject to approval for use in the application required.   |