


CODEMARK™
CM70012

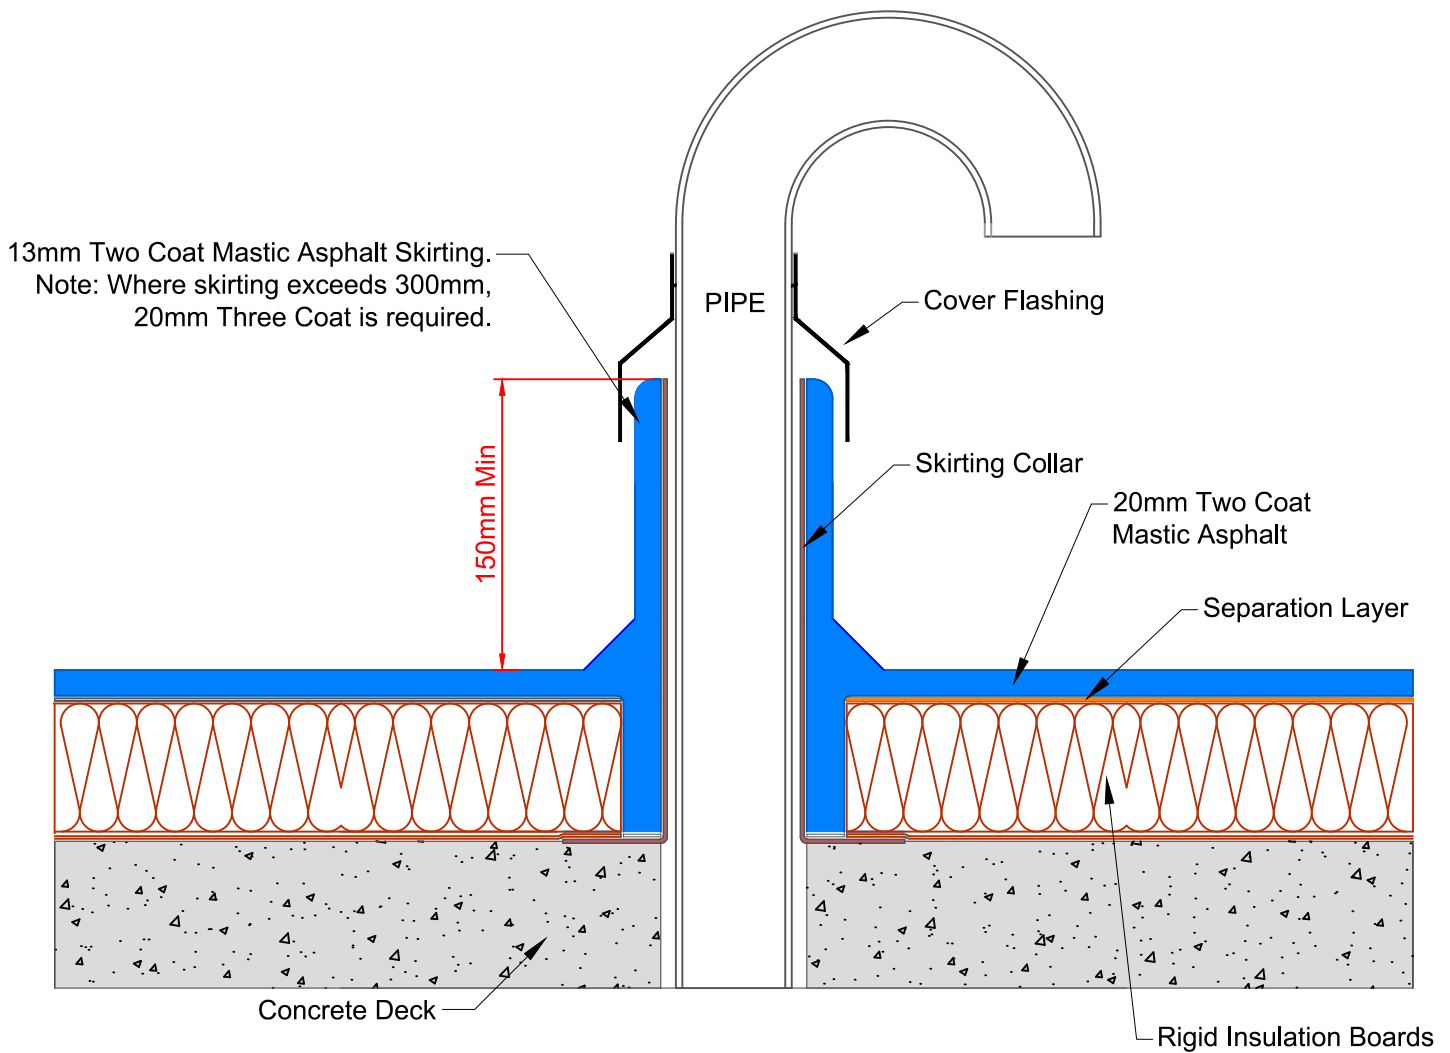

masterspec

TITLE: 'HOCKEY STICK' PIPE PENETRATION DETAIL WARM INSULATION DETAIL		www.asphaltech.co.nz TECHNICAL SERVICES. P.O. BOX 300681, Albany 0752, North Shore City Tel: 09 475 9725 email: info@asphaltech.co.nz
Drawing: WRM 011B	MAY 2019	Drawing is indicative only and subject to approval for use in the application required.
	Not to Scale	