


CODEMARK™
CM70010

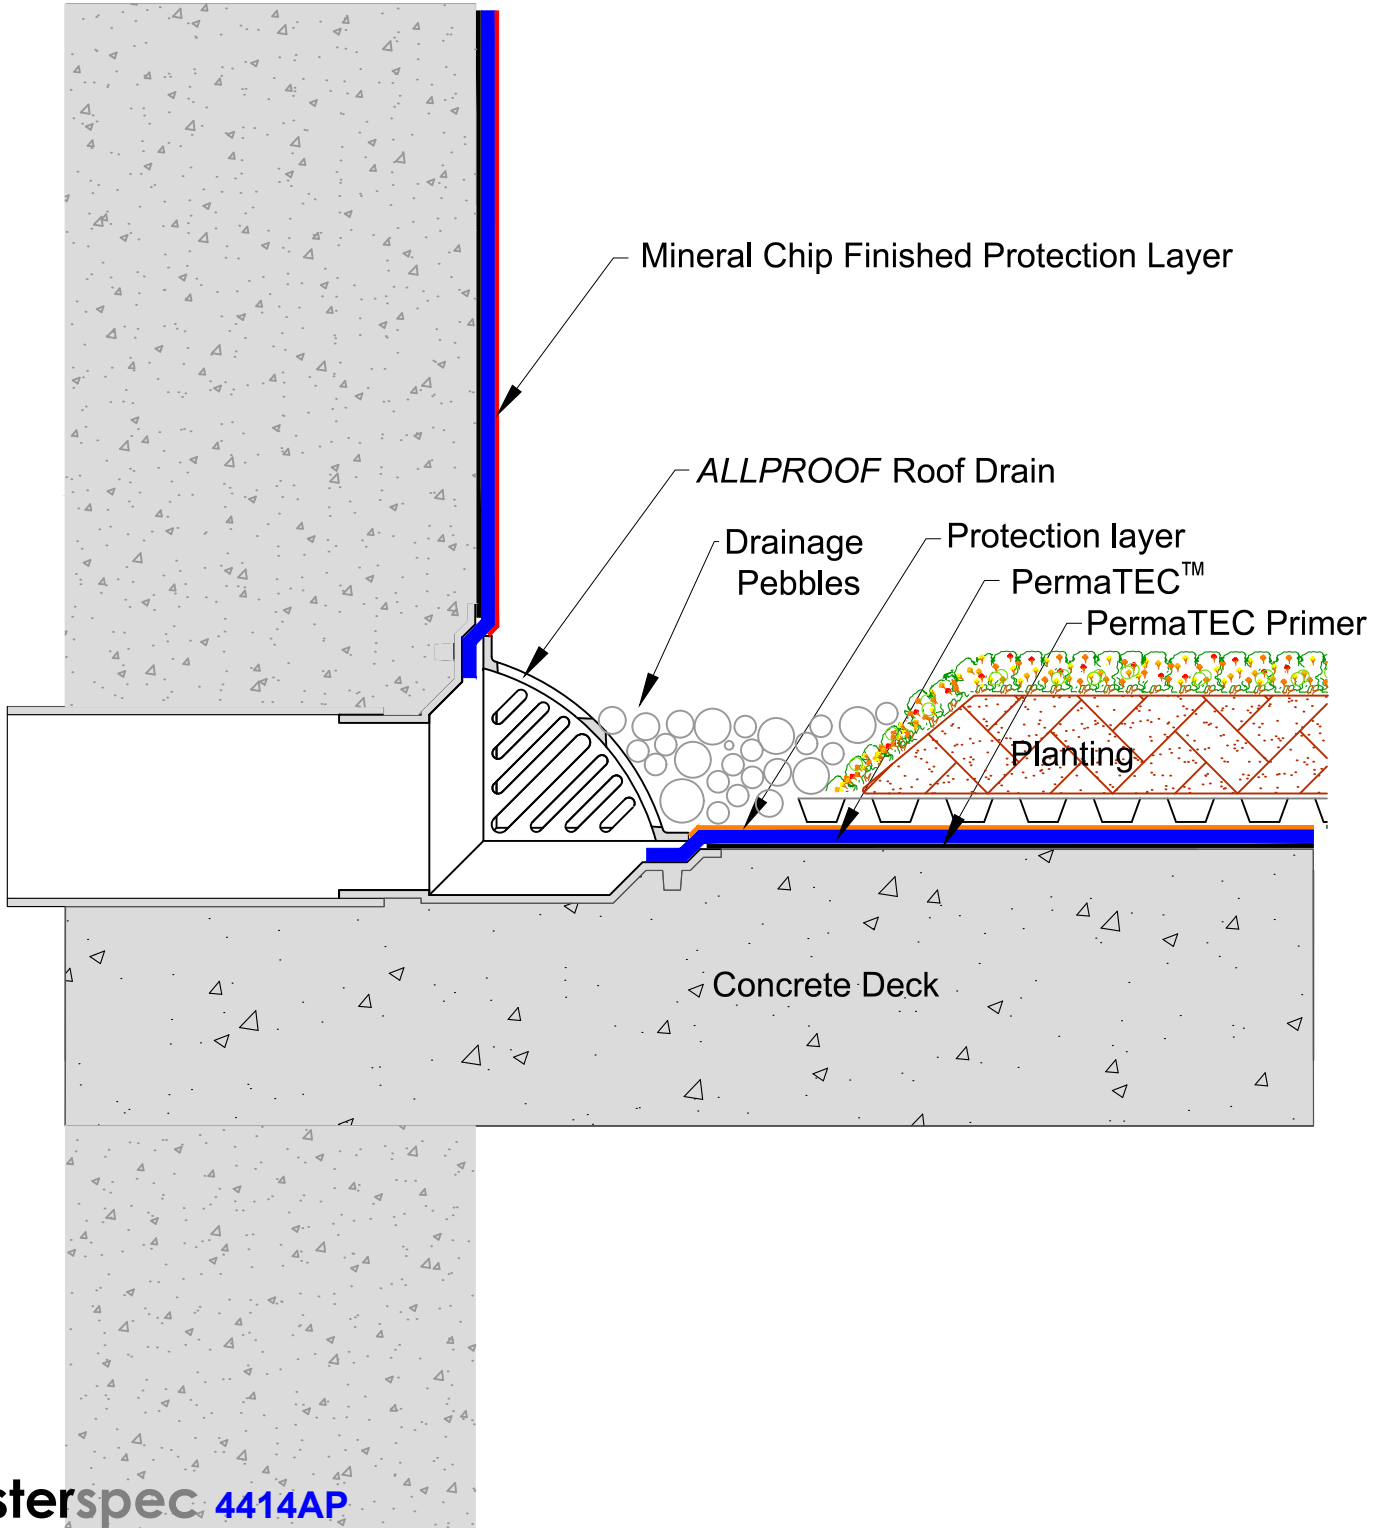

masterspec 4414AP

<p>TITLE: PARAPET OUTLET DETAILPODIUM PermaTech Green Roof</p>	<p>www.asphaltech.co.nz TECHNICAL SERVICES. P.O. BOX 300681, Albany 0752, North Shore City Tel: 09 475 9725 email: info@asphaltech.co.nz</p>	
<p>Drawing: PT-GREEN 005</p>	<p>MAY 2019 Not to Scale</p>	<p>Drawing is indicative only and subject to approval for use in the application required.</p>