


**CODEMARK™**  
CM70010

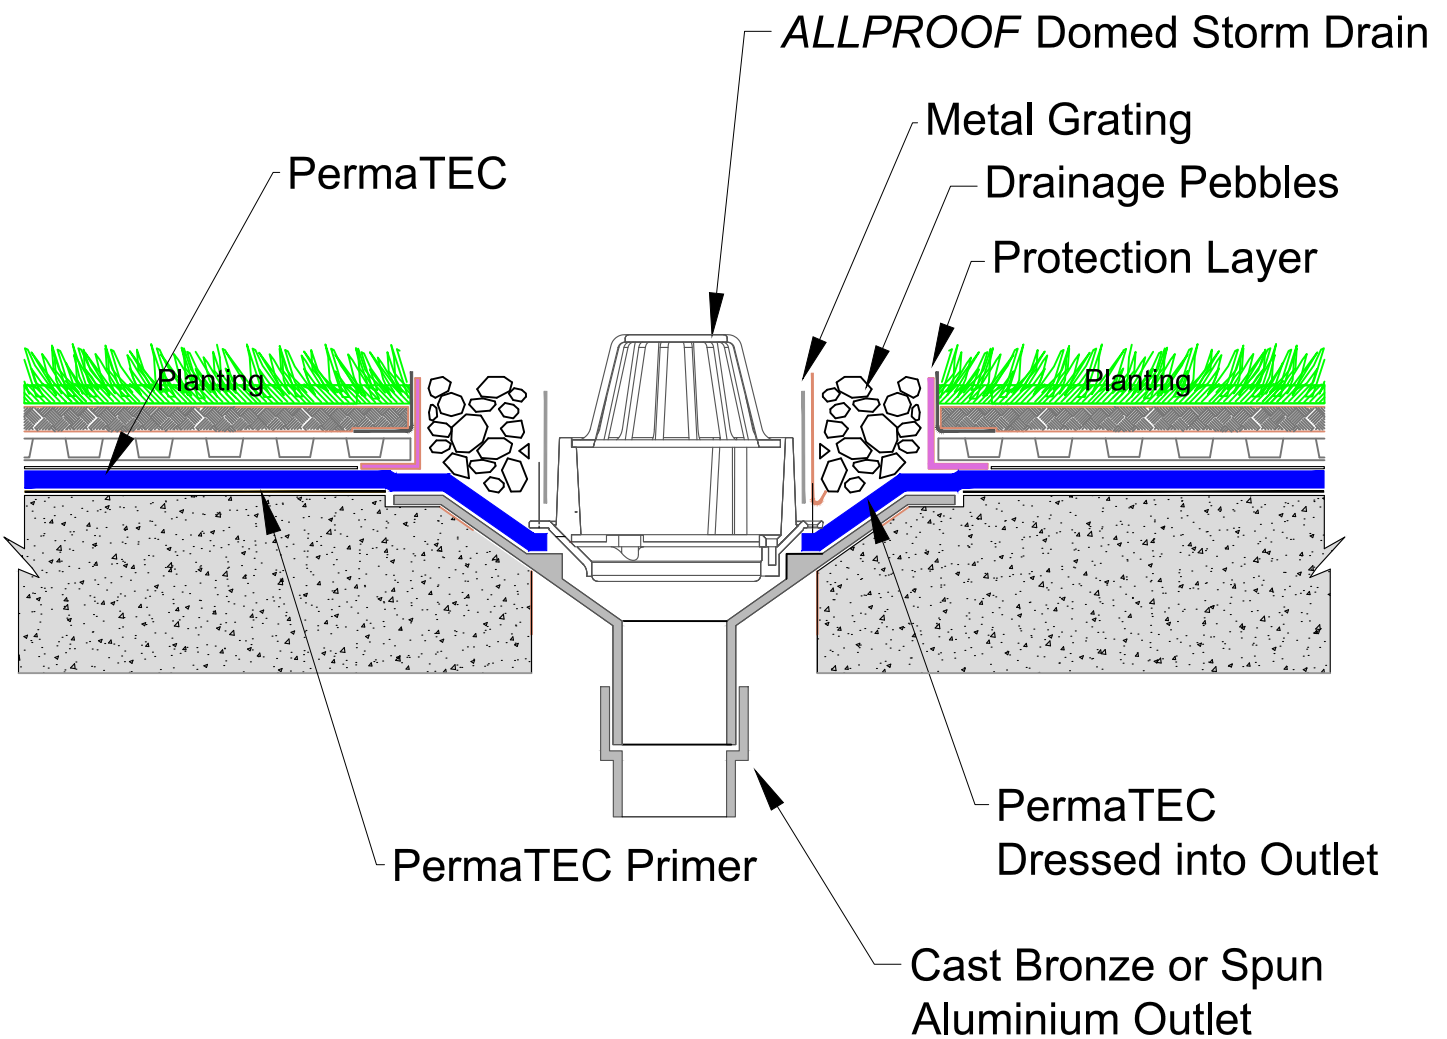

**masterspec 4414AP**

TITLE:	<b>OUTLET DETAIL</b> <b>PermaTech Green Roof</b>
Drawing: PT-GREEN 006	MAY 2019
	Not to Scale

[www.asphaltech.co.nz](http://www.asphaltech.co.nz)  
 TECHNICAL SERVICES.  
 P.O. BOX 300681, Albany 0752, North Shore City  
 Tel: 09 475 9725  
 email: [info@asphaltech.co.nz](mailto:info@asphaltech.co.nz)

Drawing is indicative only and subject to approval for use in the application required.