


CODEMARK™

CM70010

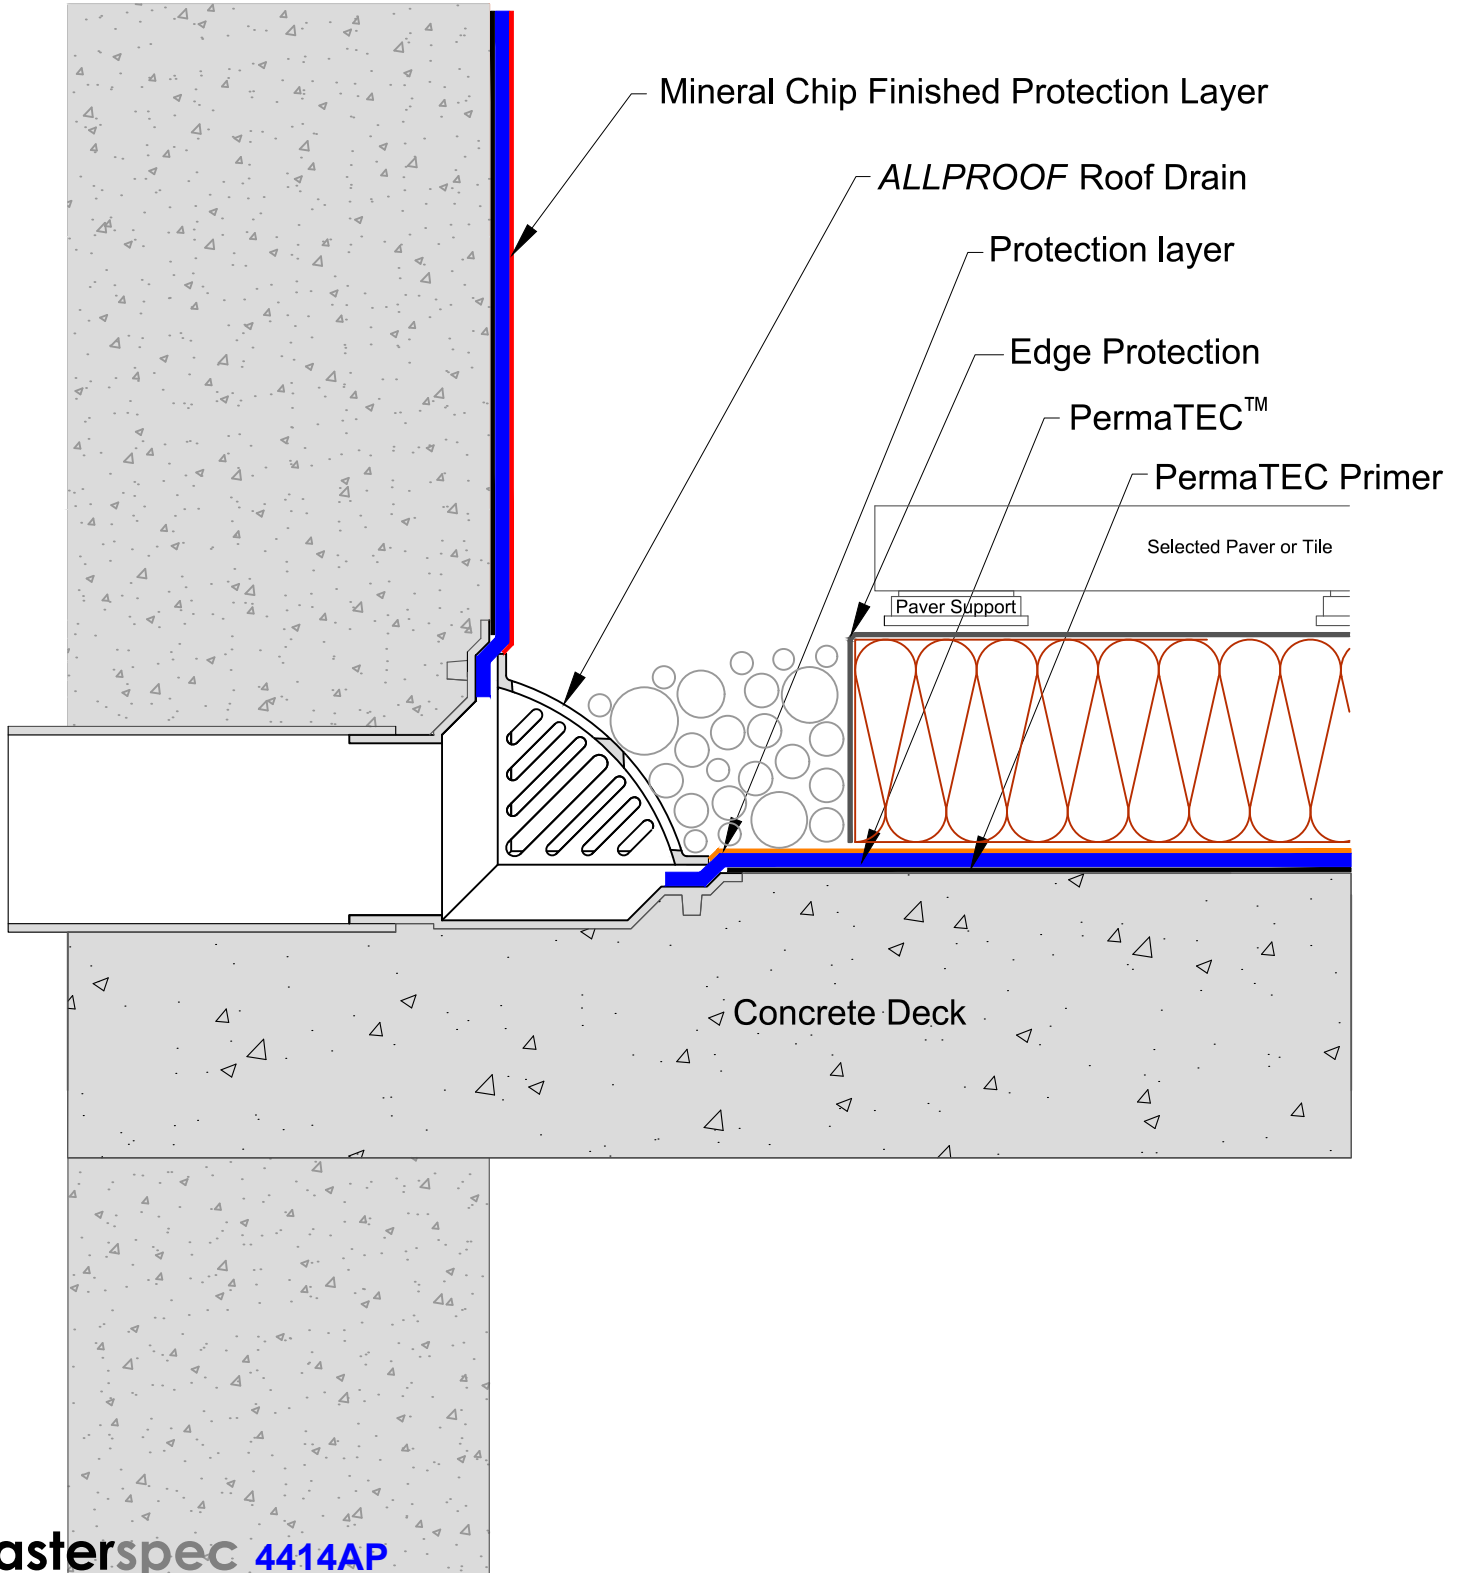

masterspec 4414AP

TITLE: **PARAPET OUTLET DETAIL**
PermaTEC Inverted Roof

www.asphaltech.co.nz

TECHNICAL SERVICES.
P.O. BOX 300681, Albany 0752, North Shore City
Tel: 09 475 9725
email: info@asphaltech.co.nz

Drawing: PT-INV 005

MAY 2019

Not to Scale

Drawing is indicative only and subject to approval for use in the application required.