


CODEMARK™
CM70010

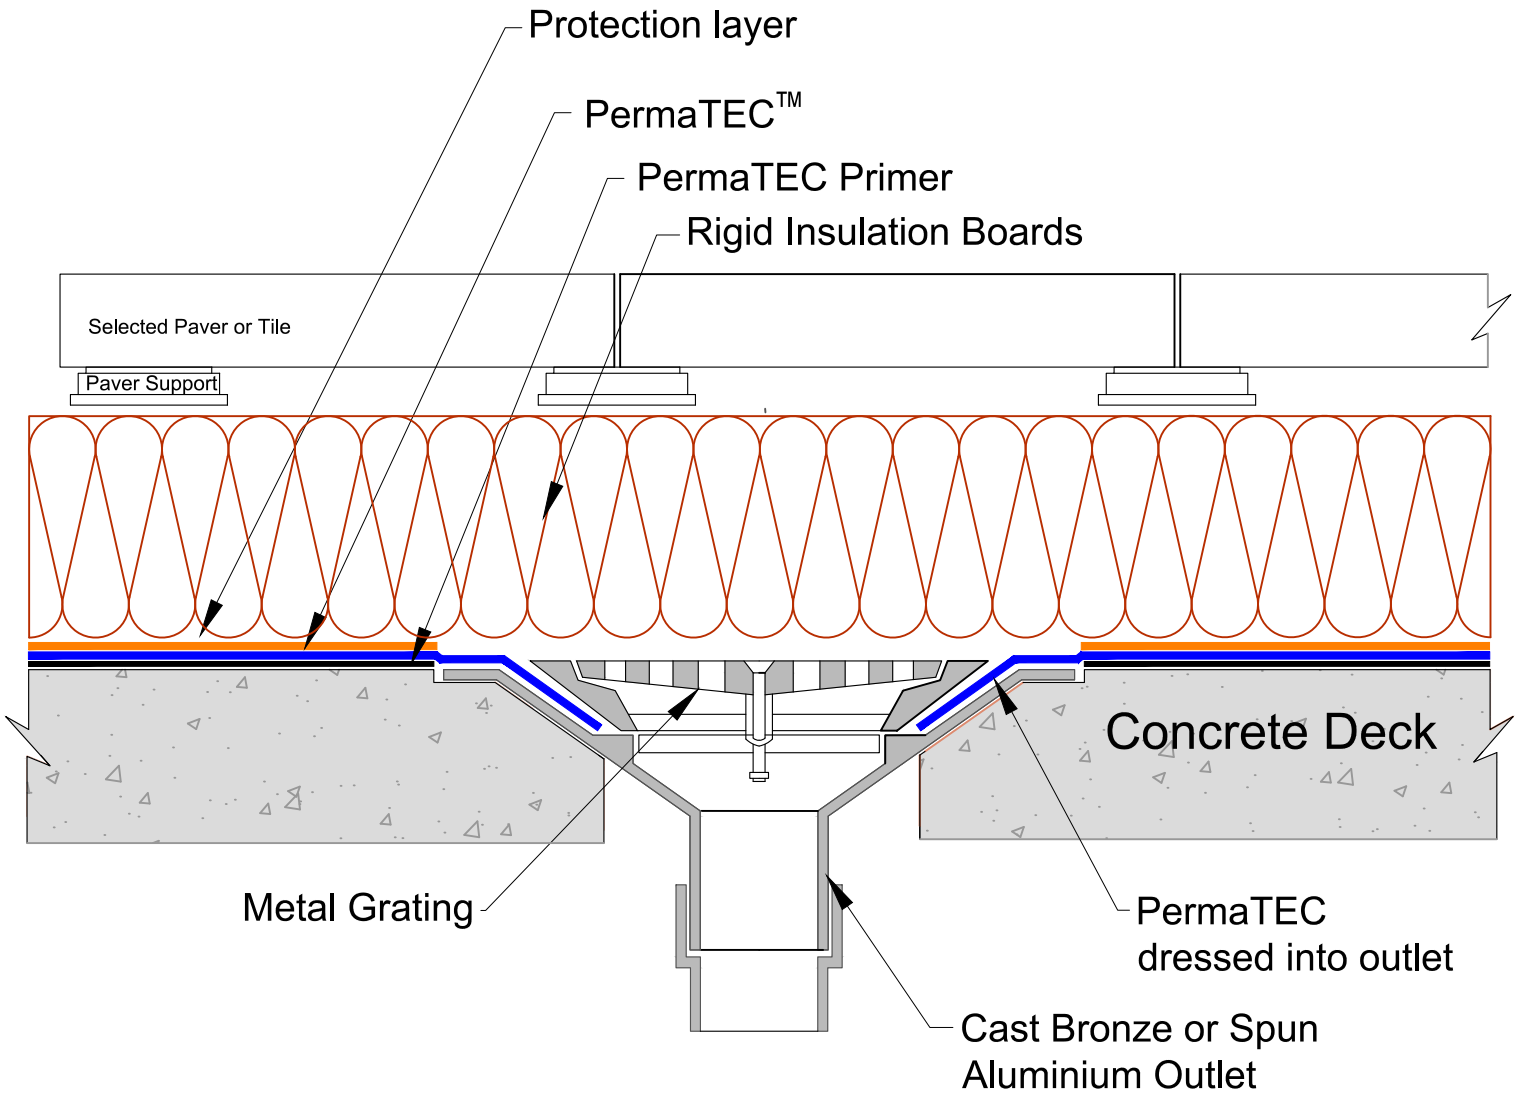

masterspec 4414AP

TITLE: **OUTLET DETAIL**
PermaTEC Inverted Roof

www.asphaltech.co.nz
TECHNICAL SERVICES.
P.O. BOX 300681, Albany 0752, North Shore City
Tel: 09 475 9725
email: info@asphaltech.co.nz

Drawing: PT-INV 006

MAY 2019

Drawing is indicative only and subject to approval for use in the application required.

Not to Scale

Not to Scale

Drawing is indicative only and subject to approval for use in the application required.