


**CODEMARK™**  
CM70010

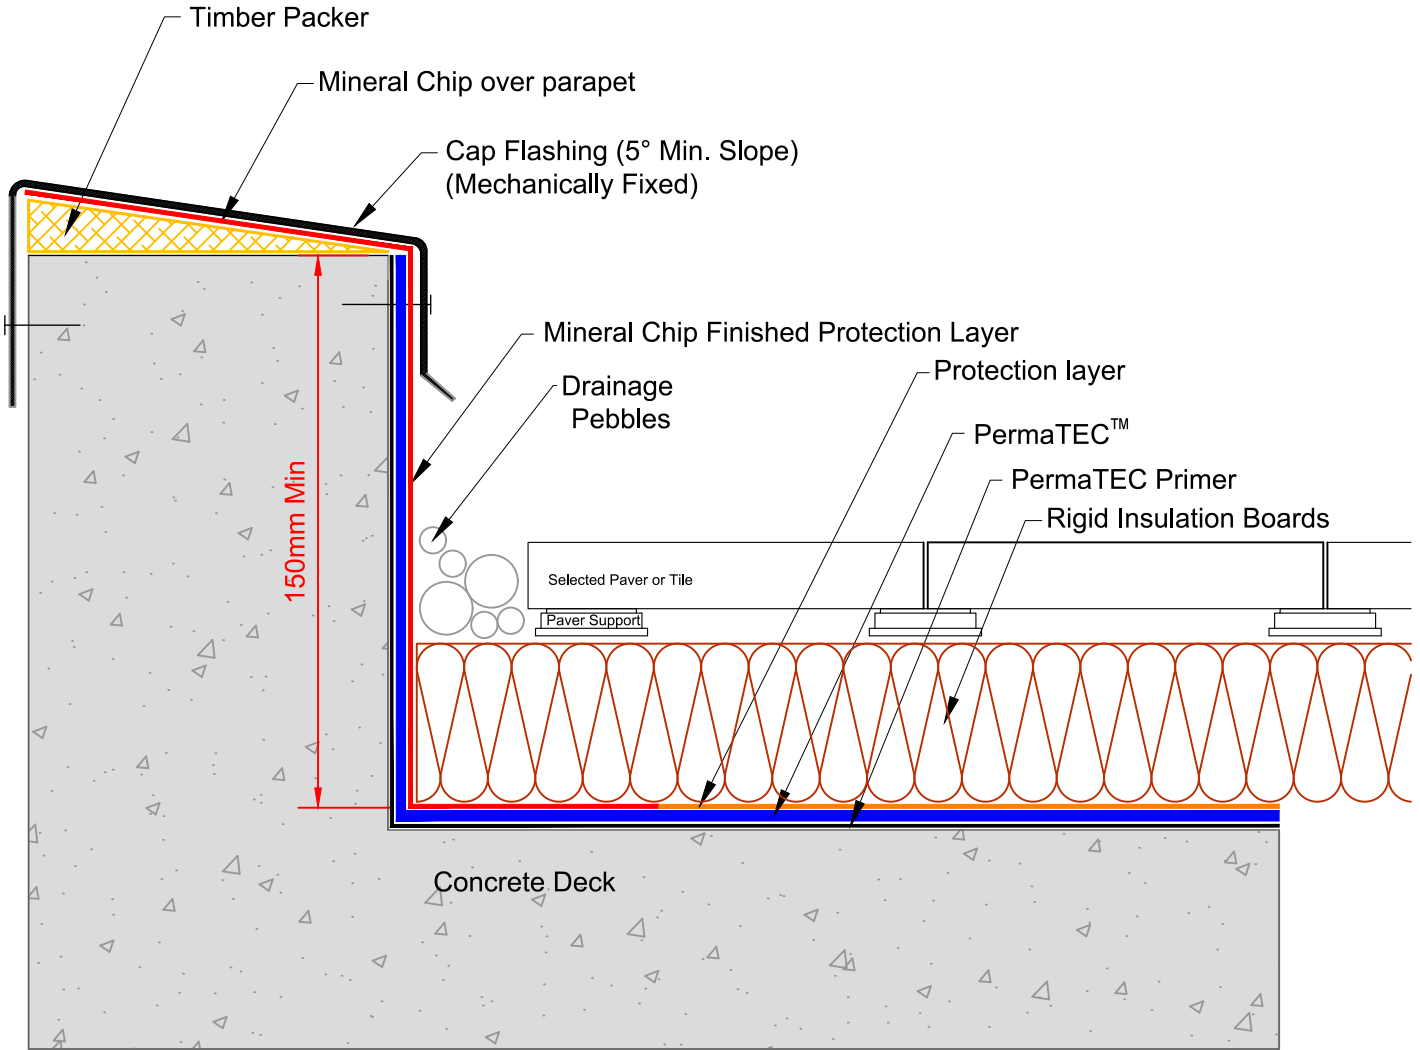

**masterspec 4414AP**

TITLE: **PARAPET WITH CAP FLASHING DETAIL**  
**PermaTEC Inverted Roof**

[www.asphaltech.co.nz](http://www.asphaltech.co.nz)

TECHNICAL SERVICES.  
P.O. BOX 300681, Albany 0752, North Shore City  
Tel: 09 475 9725  
email: [info@asphaltech.co.nz](mailto:info@asphaltech.co.nz)

Drawing: PT-INV 007

MAY 2019

Not to Scale

Drawing is indicative only and subject to approval for use in the application required.