


**CODEMARK™**  
CM70010

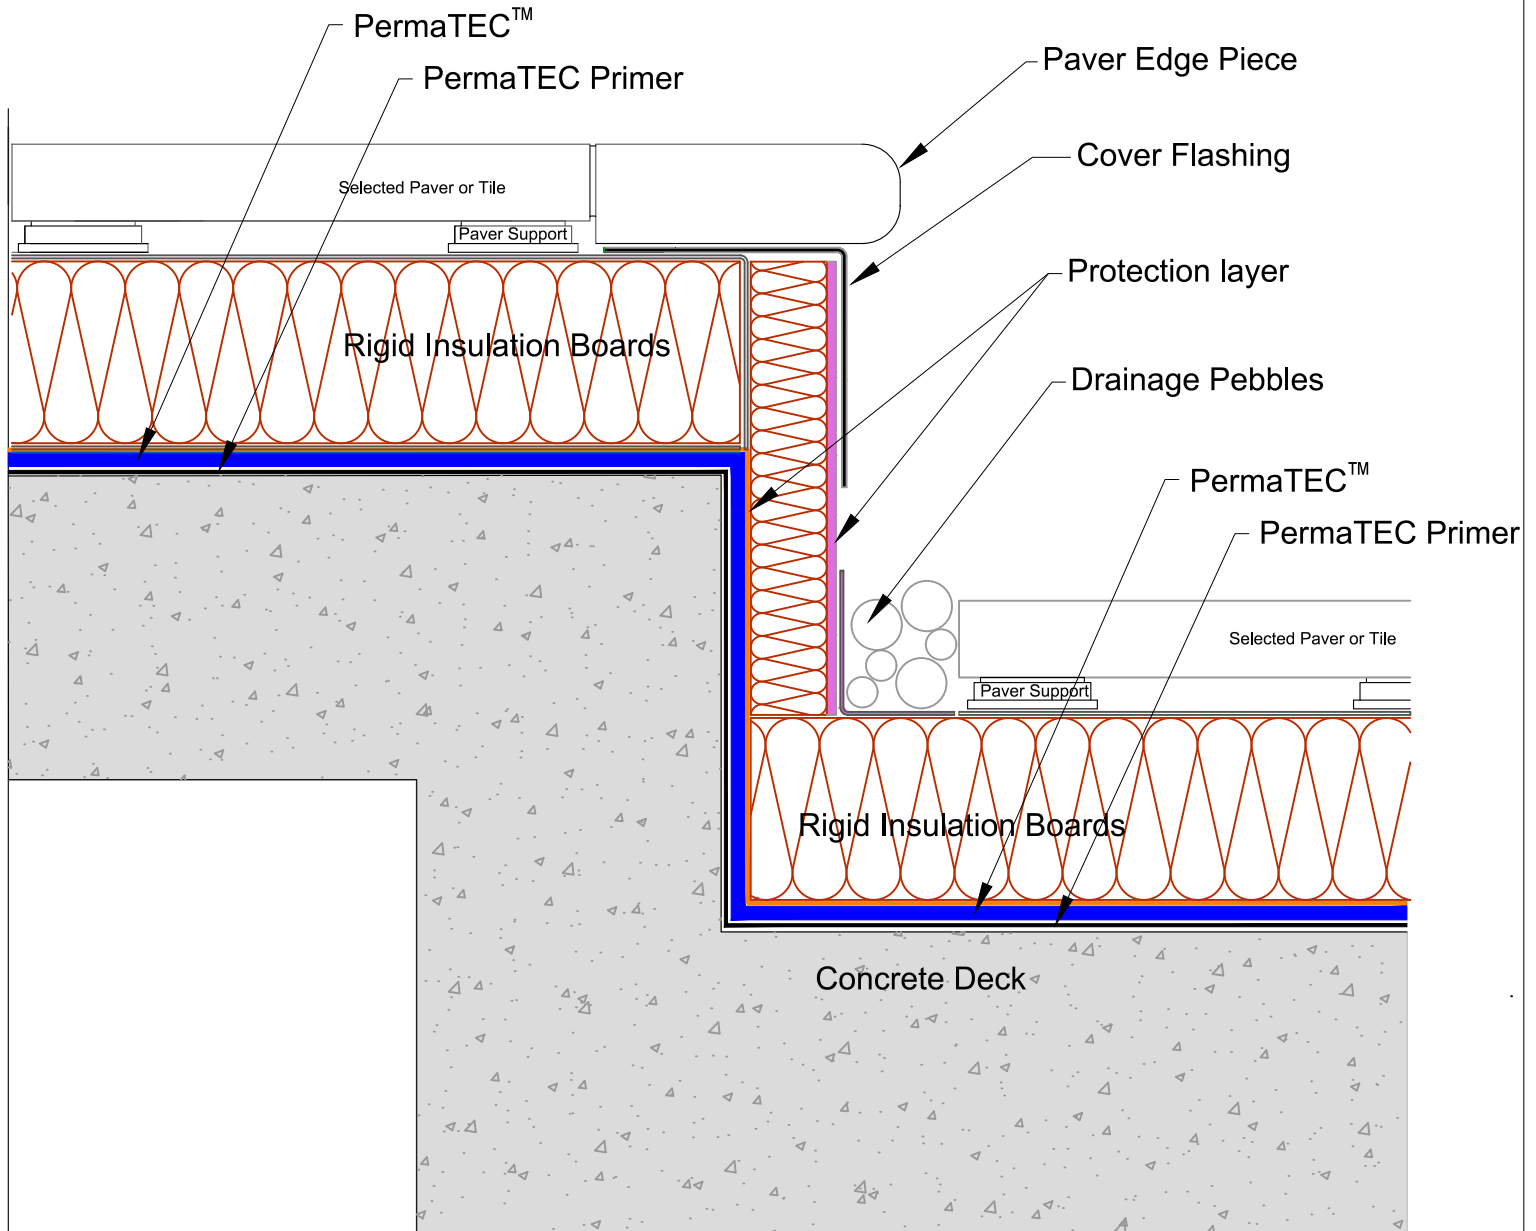

**masterspec 4414AP**

TITLE: <b>CHANGE OF LEVEL DETAIL</b> <b>PermaTEC Inverted Roof</b>		<a href="http://www.asphaltech.co.nz">www.asphaltech.co.nz</a> TECHNICAL SERVICES. P.O. BOX 300681, Albany 0752, North Shore City Tel: 09 475 9725 email: info@asphaltech.co.nz
Drawing: PT-INV 008	MAY 2019	
	Not to Scale	Drawing is indicative only and subject to approval for use in the application required.