


**CODEMARK™**

CM70010

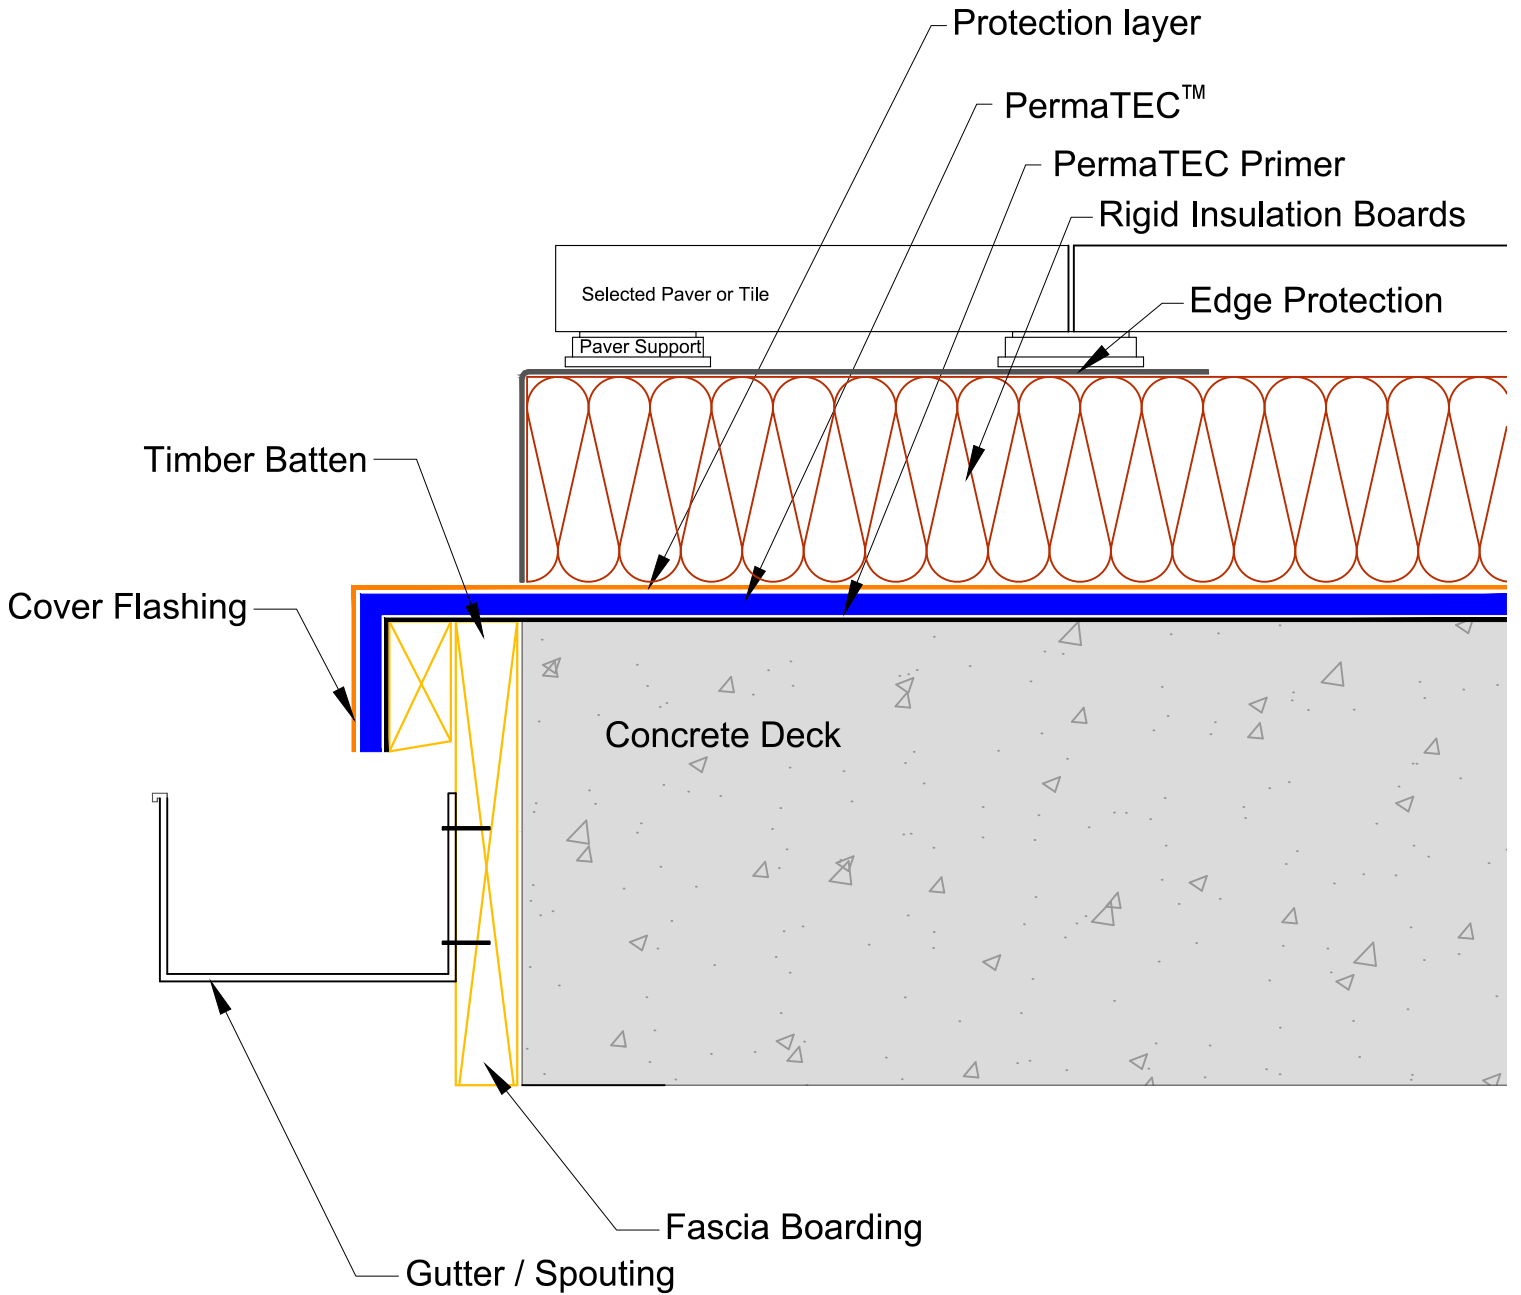

## masterspec 4414AP

TITLE:	<b>GUTTER DRIP EDGE DETAIL</b> <b>PermaTEC Inverted Roof</b>
Drawing:	PT-INV 010

[www.asphaltech.co.nz](http://www.asphaltech.co.nz)  
 TECHNICAL SERVICES.  
 P.O. BOX 300681, Albany 0752, North Shore City  
 Tel: 09 475 9725  
 email: info@asphaltech.co.nz

	MAY 2019
	Not to Scale

Drawing is indicative only and subject to approval for use in the application required.