


CODEMARK™

CM70010

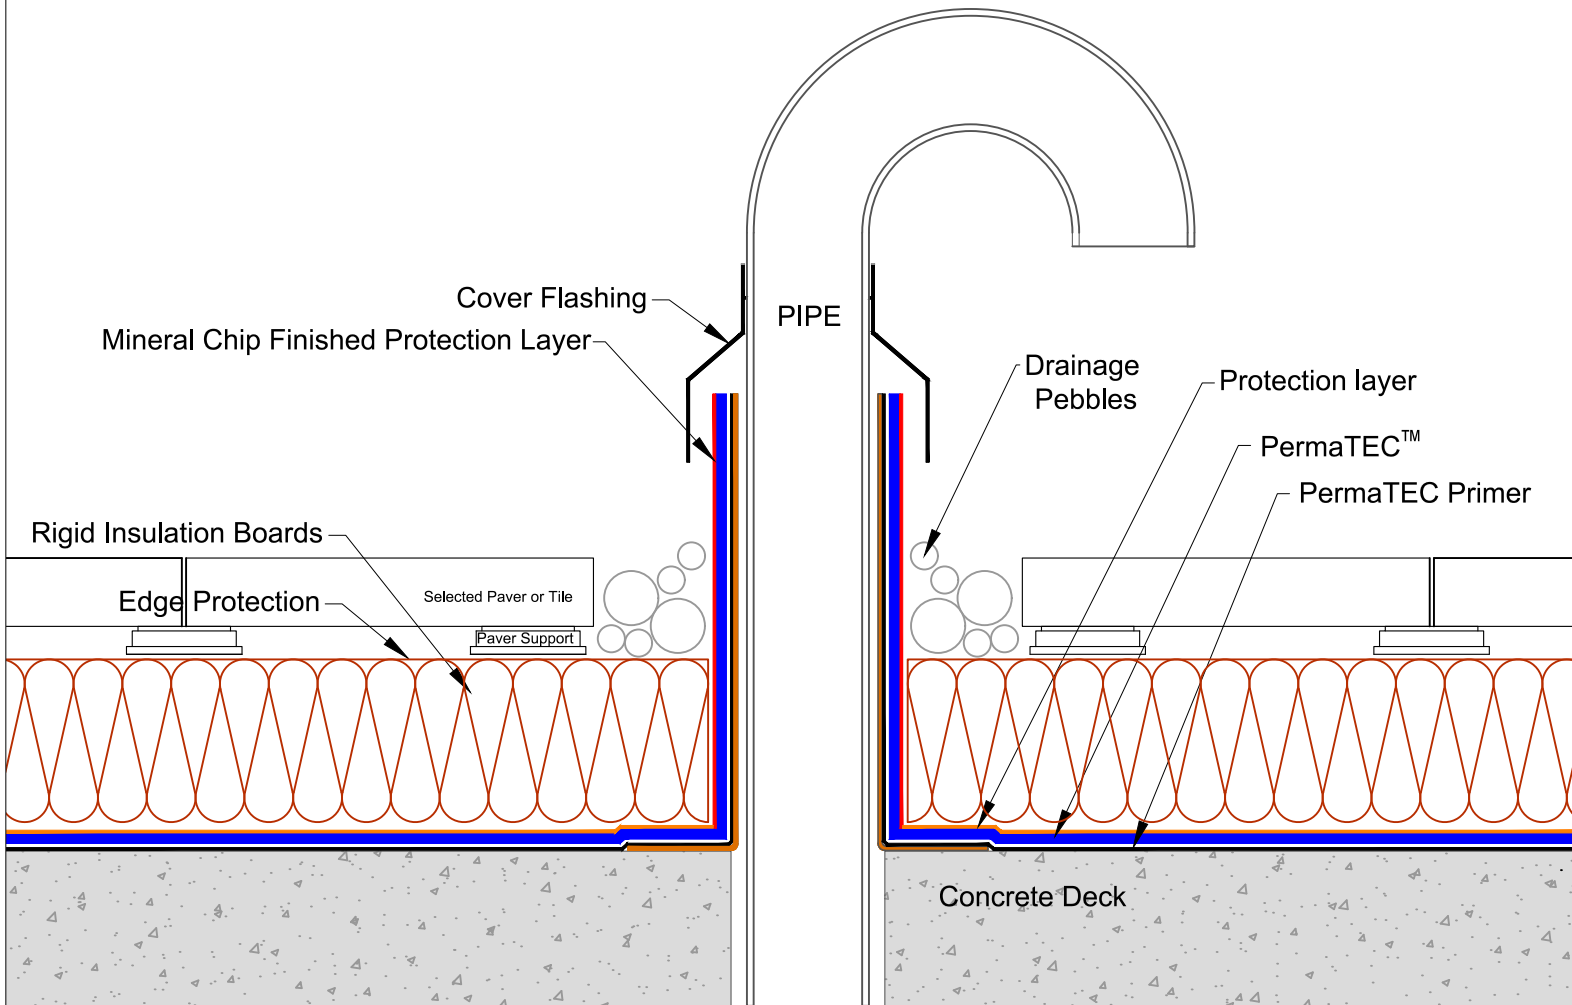

masterspec 4414AP

TITLE: **'HOCKEY STICK' PIPE PENETRATION DETAIL**
PermaTEC Inverted Roof

www.asphaltech.co.nz
 TECHNICAL SERVICES.
 P.O. BOX 300681, Albany 0752, North Shore City
 Tel: 09 475 9725
 email: info@asphaltech.co.nz

Drawing: PT-INV 011B

MAY 2019
 Not to Scale

Drawing is indicative only and subject to approval for use in the application required.