


**CODEMARK™**

CM70010

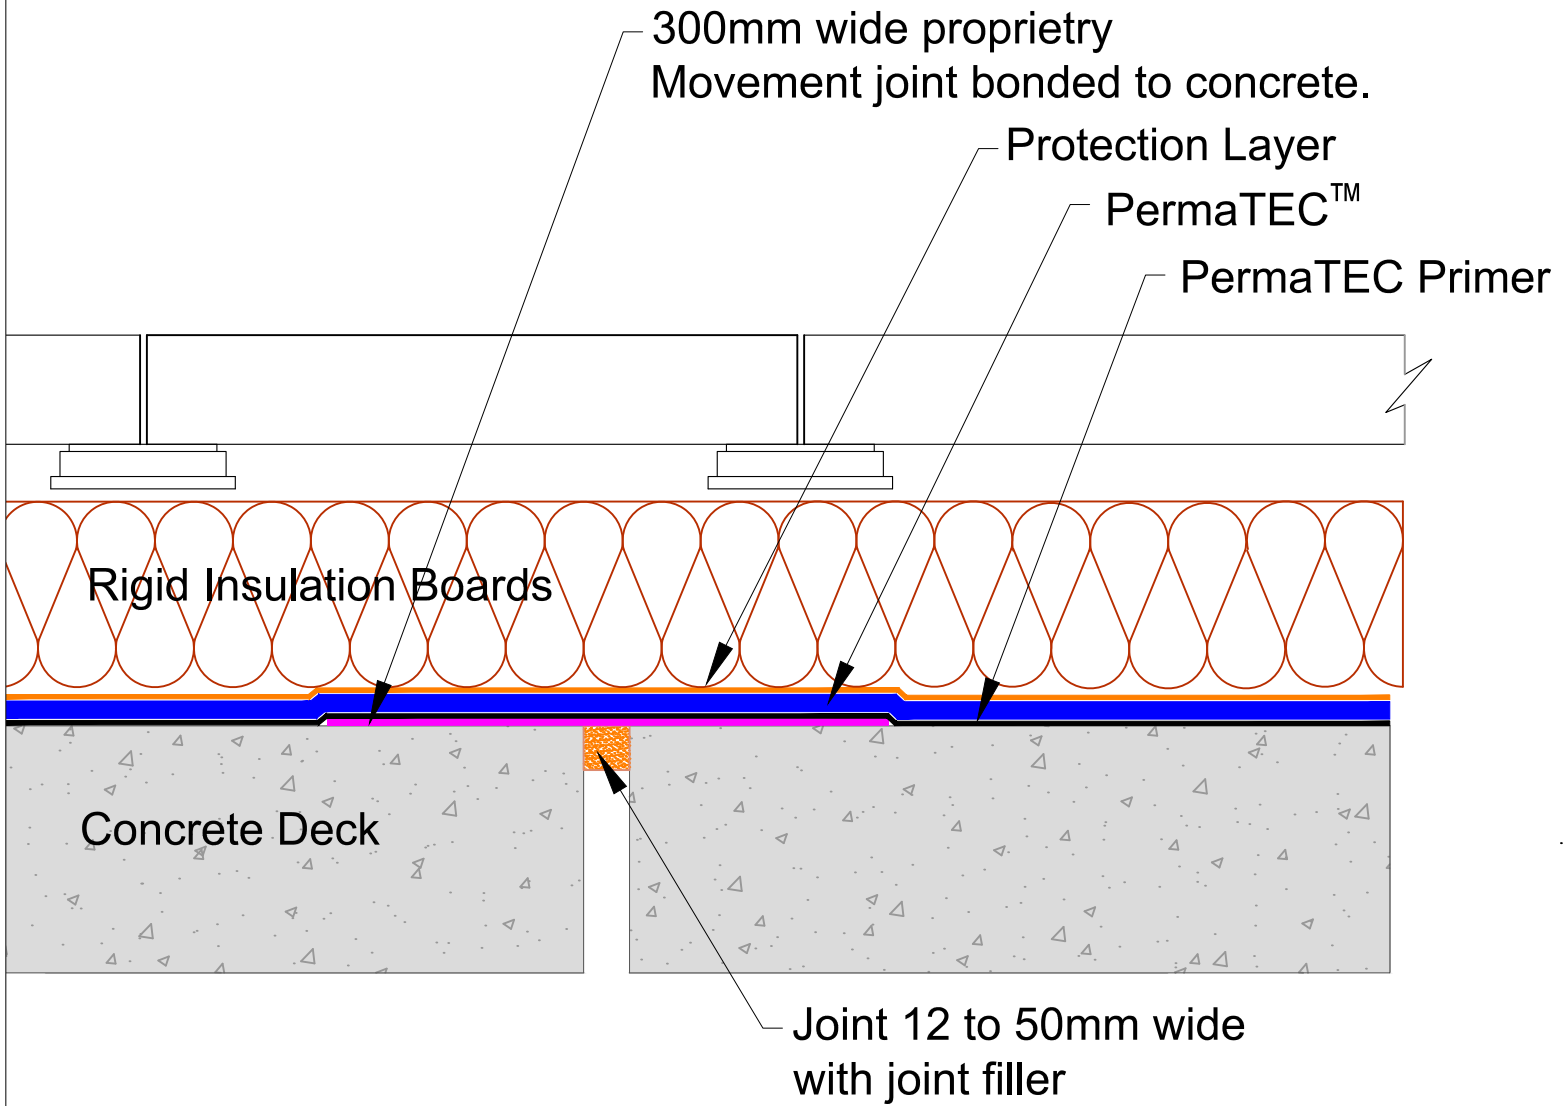

## masterspec 4414AP

TITLE: **EXPANSION JOINT DETAIL**  
**PermaTEC Inverted Roof**

[www.asphaltech.co.nz](http://www.asphaltech.co.nz)

TECHNICAL SERVICES.  
P.O. BOX 300681, Albany 0752, North Shore City  
Tel: 09 475 9725  
email: [info@asphaltech.co.nz](mailto:info@asphaltech.co.nz)

Drawing: PT-INV 017

MAY 2019

Not to Scale

Drawing is indicative only and subject to approval for  
use in the application required.