


**CODEMARK™**

CM70010

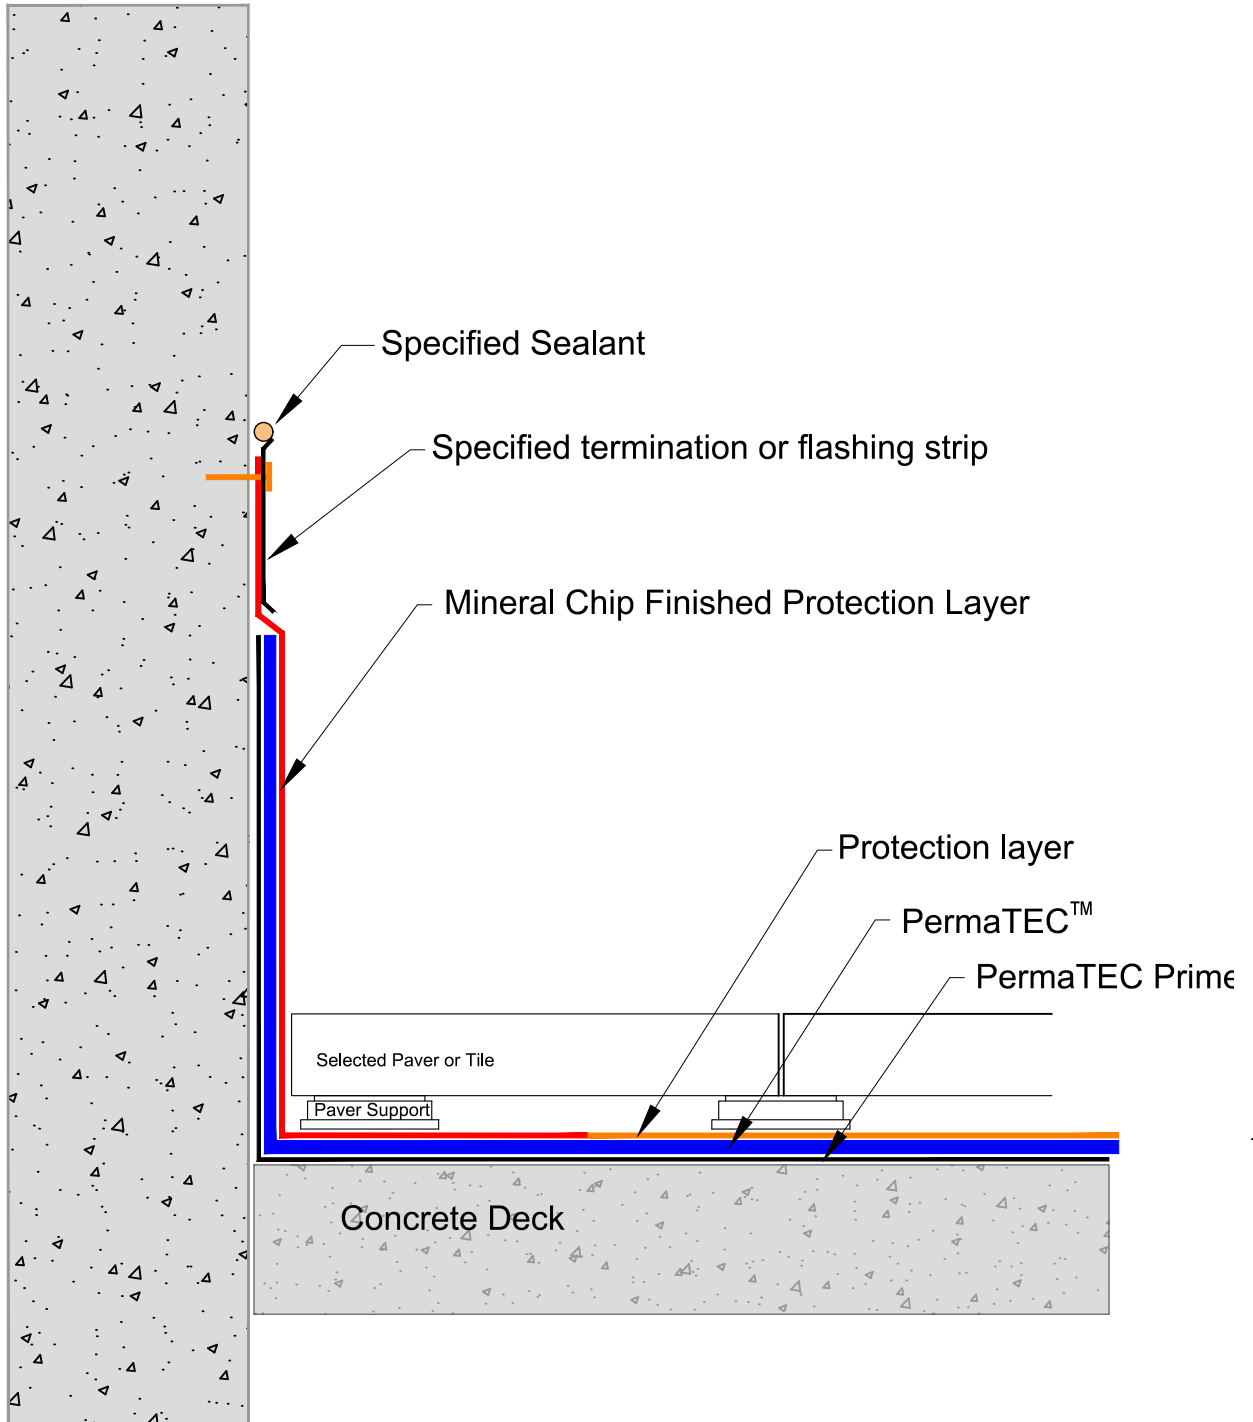

# masterspec 4414AP

TITLE: **TORCH-ON UPSTAND DETAIL**  
**PermaTEC Podium**

[www.asphaltech.co.nz](http://www.asphaltech.co.nz)  
 TECHNICAL SERVICES.  
 P.O. BOX 300681, Albany 0752, North Shore City  
 Tel: 09 475 9725  
 email: [info@asphaltech.co.nz](mailto:info@asphaltech.co.nz)

Drawing: PT-POD 002

MAY 2019  
 Not to Scale

Drawing is indicative only and subject to approval for use in the application required.