


**CODEMARK™**  
CM70010

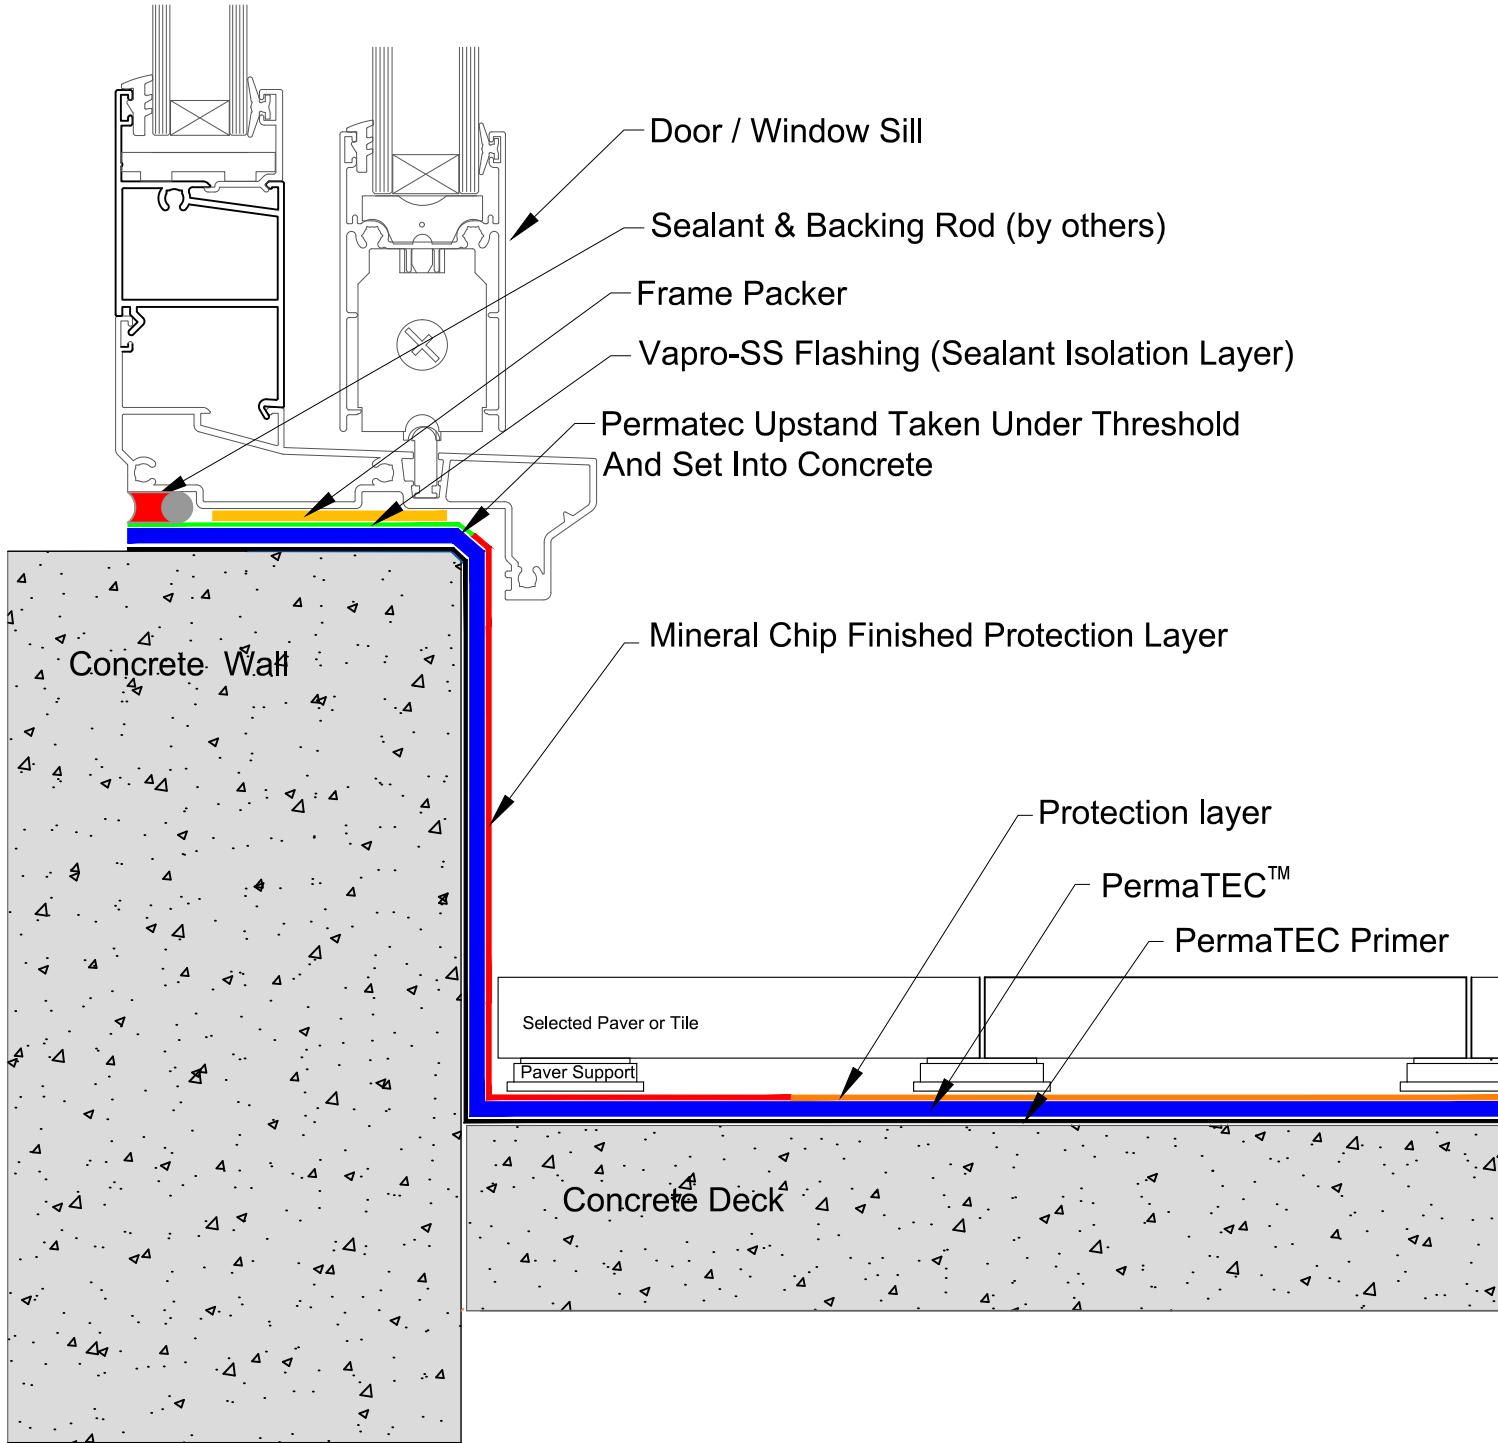

**masterspec 4414AP**

TITLE:  
**THRESHOLD UPSTAND DETAIL - FLUSH SILL**  
**PermaTEC Podium**

[www.asphaltech.co.nz](http://www.asphaltech.co.nz)

TECHNICAL SERVICES.  
P.O. BOX 300681, Albany 0752, North Shore City  
Tel: 09 475 9725  
email: [info@asphaltech.co.nz](mailto:info@asphaltech.co.nz)

Drawing: PT-POD 004B

MAY 2019

Not to Scale

Drawing is indicative only and subject to approval for use in the application required.