


**CODEMARK™**

CM70010

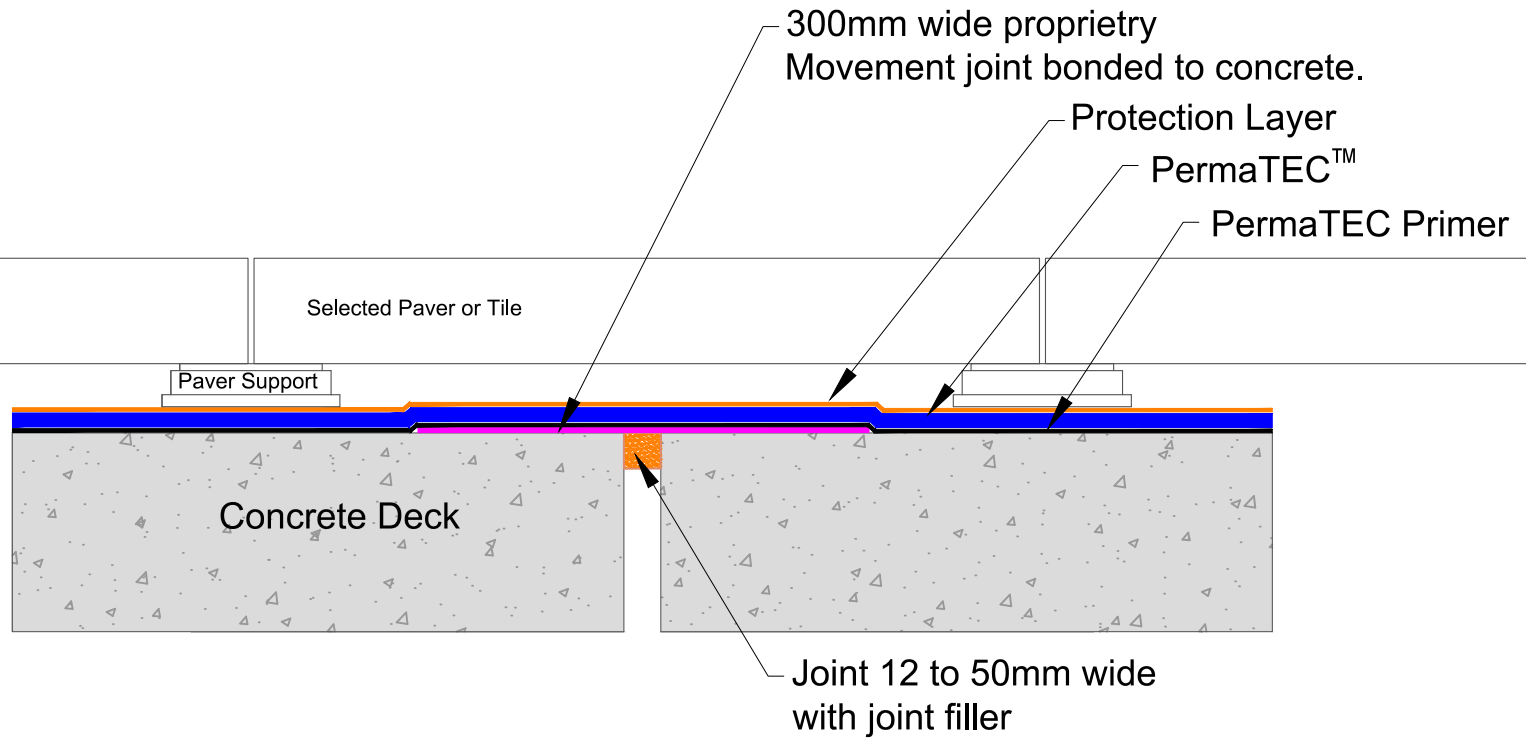

## masterspec 4414AP

TITLE: <b>EXPANSION JOINT DETAIL</b> <b>PermaTEC Podium</b>		<a href="http://www.asphaltech.co.nz">www.asphaltech.co.nz</a> TECHNICAL SERVICES. P.O. BOX 300681, Albany 0752, North Shore City Tel: 09 475 9725 email: info@asphaltech.co.nz
Drawing: PT-POD 017	MAY 2019	
	Not to Scale	Drawing is indicative only and subject to approval for use in the application required.